STATE OF OHIO

DEPARTMENT OF TRANSPORTATION

CRA-C.R.31 (SCOTT RD.) PART 2

CRANBERRY TOWNSHIP

CRAWFORD COUNTY

FOR PART 1, SEE CRA-C.R.6-1.61 (BOUNDARY ROAD)

SP 1302-6(b)
DATE: JULY 2020

PROJECT DESCRIPTION

IMPROVEMENT OF 0.38 MILE OF C.R. 31 (SCOTT RD.)
BY RECONSTRUCTION OF EXISTING VERTICAL ALIGNMENT TO ELIMINATE HAZARDOUS VERTICAL CURVES
INCLUDING UPGRADING OF GUARDRAIL, DRAINAGE
SIGNING AND PAVEMENT MARKINGS.

EARTH DISTURBED AREAS

PROJECT EARTH DISTURBED AREA: 3.5 ACRES
ESTIMATED CONTRACTOR EARTH DISTURBED AREA: 0.9 ACRES
NOTICE OF INTENT EARTH DISTURBED AREA: 4.4 ACRES

2019 SPECIFICATIONS

THE STANDARD SPECIFICATIONS OF THE STATE OF OHIO, DEPARTMENT OF TRANSPORTATION, INCLUDING SUPPLEMENTAL SPECIFICATIONS LISTED IN THE PLANS AND CHANGES LISTED IN THE PROPOSAL SHALL GOVERN THIS IMPROVEMENT.

I HEREBY APPROVE THESE PLANS AND DECLARE THAT
THE MAKING OF THIS IMPROVEMENT WILL REQUIRE THE
CLOSING TO TRAFFIC OF THE HIGHWAY AND THAT DETOURS WILL BE PROVIDED AS INDICATED ON SHEET 6.

APPROVED	
DATE	CRAWFORD COUNTY COMMISSIONER

APPROVED ______ CRAWFORD COUNTY COMMISSIONER

APPROVED ______ ENGINEER, CRAWFORD COUNTY

APPROVED ______ DISTRICT DEPUTY DIRECTOR

APPROVED_____

DIRECTOR, DEPARTMENT OF


TRANSPORTATION

INDEX OF SHEETS:

TITLE SHEET	1
SCHEMATIC PLAN	2
TYPICAL SECTIONS	3
GENERAL NOTES	4
DETOUR PLAN	5
<i>MAINTENANCE OF TRAFFIC</i>	6-8
GENERAL SUMMARY	9
CALCULATIONS & SUBSUMMARIES	10
PROJECT SITE PLAN	11
PLAN & PROFILE	12-17
CROSS SECTIONS	<i>18-25</i>
TRAFFIC CONTROL	26
RIGHT OF WAY	27-35
SOIL PROFILES	

LOCATION MAP

LATITUDE: 40°58′50″ LONGITUDE: 82°50′40″

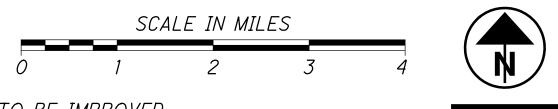

PORTION TO BE IMPROVED

INTERSTATE HIGHWAY

FEDERAL ROUTES

STATE ROUTES

COUNTY & TOWNSHIP ROADS

OTHER ROADS

DESIGN DESIGNATION

CURRENT ADT (2019)	2300
DESIGN YEAR ADT (2039)	<i>3150</i>
DESIGN HOURLY VOLUME (2039)	<i>315</i>
DIRECTIONAL DISTRIBUTION	<i>55%</i>
TRUCKS (24 HOUR B&C)	3%
DESIGN SPEED	55 MPH
LEGAL SPEED	55 MPH
DESIGN FUNCTIONAL CLASSIFICATION:	
07 LOCAL ROAD (RURAL)	
NHS PROJECT	NO

DESIGN EXCEPTIONS

NONE REQUIRED


ADA DESIGN WAIVERS

NONE REQUIRED



PLAN PREPARED BY:


JOHN DOE CONSULTING ENGINEERS, INC. 9999 ENGLISH DRIVE COMPUTERLAND, OHIO 00000

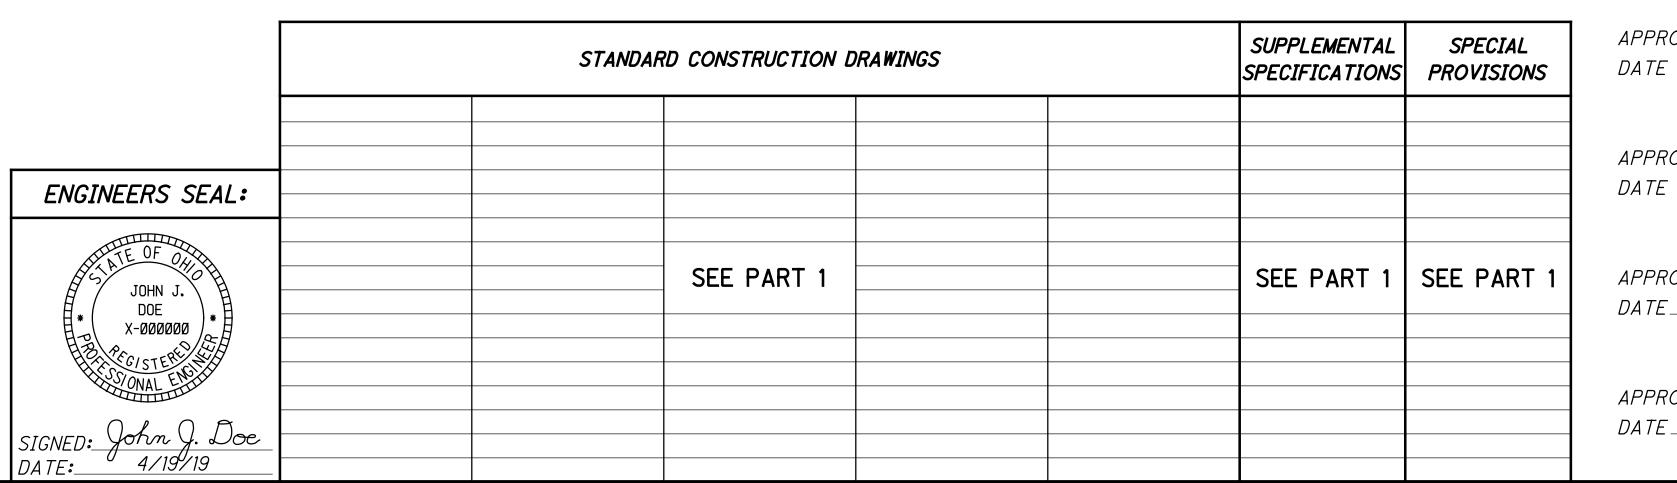

SUALI CONST

RAILROAD INVOL

CRA-C.R. 31 TT RD.) PART 2

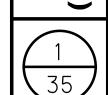

0

C