



NORMAL SECTION - U.S. 46
Sta. 634+00.00 to Sta. 635+75.00

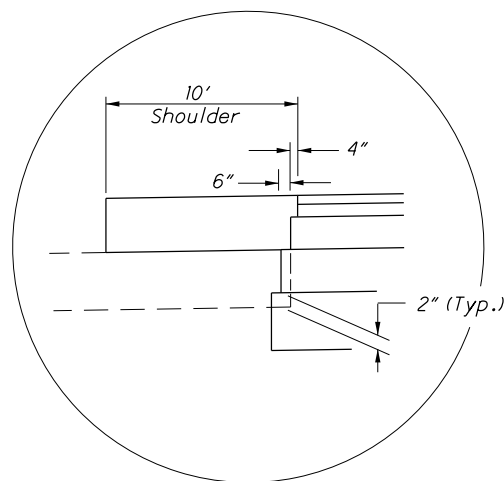

BASE AND SUBBASE STEP DETAIL

- A** Unless otherwise shown on Cross Sections
- B** No rounding is required when foreslope is 6:1 or flatter. 4' Rounding when guardrail is required.
- C** Foreslope may vary in pavement transition areas at extreme ends of pavement work and adjacent to Structure PIC-46-1209; see cross sections.
- D** 0.04 Min., 0.08 Desirable

- LEGEND**
- 1 ITEM 442 - 1 1/2" ASPHALT CONCRETE SURFACE COURSE, 12.5mm, TYPE A (448)
- 2 ITEM 442 - 1 3/4" ASPHALT CONCRETE INTERMEDIATE COURSE, 19mm, Type A (448)
- 3 ITEM 301 - 5" ASPHALT CONCRETE BASE, PG64-22
- 4 ITEM 304 - 6" AGGREGATE BASE
- 5 ITEM 304 - 8" AGGREGATE BASE
- 6 ITEM 407 - TACK COAT
- 7 ITEM 408 - PRIME COAT (APPLIED AT A RATE OF 0.40 GAL./SQ. YD.)
- 8 ITEM 206 - LIME STABILIZED SUBGRADE, 18 INCHES DEEP
- 9 ITEM 605 - AGGREGATE DRAINS
- 10 ITEM 606 - GUARDRAIL, MGS
- 11 ITEM 615 - PAVEMENT FOR MAINTAINING TRAFFIC, CLASS A, AS PER PLAN (SEE RESPECTIVE MAINTENANCE OF TRAFFIC DETAILS)
- 12 ITEM 204 - SUBGRADE COMPACTION
- 13 ITEM 659 - SEEDING AND MULCHING
- 14 ITEM 526 - REINFORCED CONCRETE APPROACH SLABS (T=15")
- 15 NOT USED
- 16 ITEM 605 - 6" SHALLOW PIPE UNDERDRAINS
- (A) 3" ± ASPHALT CONCRETE
- (B) 8" ± CONCRETE PAVEMENT

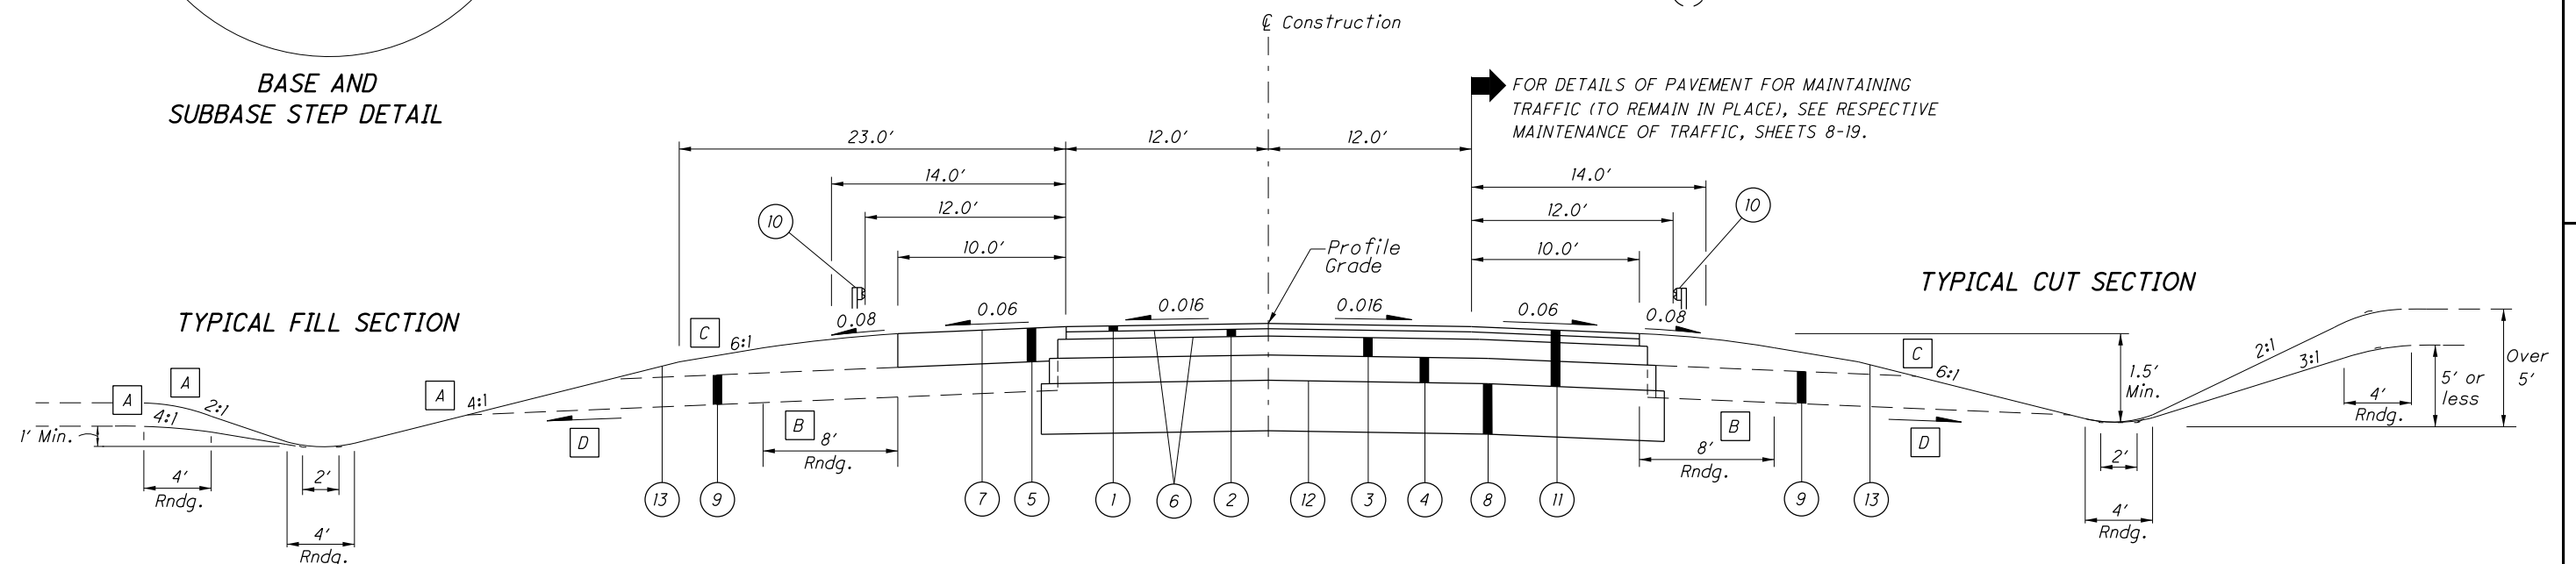

NORMAL SECTION - U.S. 46
Sta. 635+75.00 to Sta. 642+81.37
Sta. 638+22.44 to Sta. 640+48.86