



SHOULDER DETAIL

For pavement slopes of 0.010 or less

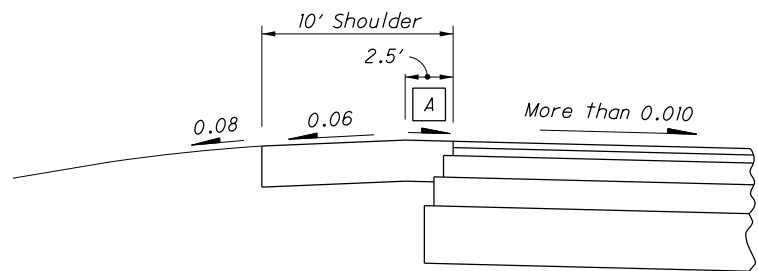


SHOULDER DETAIL

For pavement slopes greater than 0.010

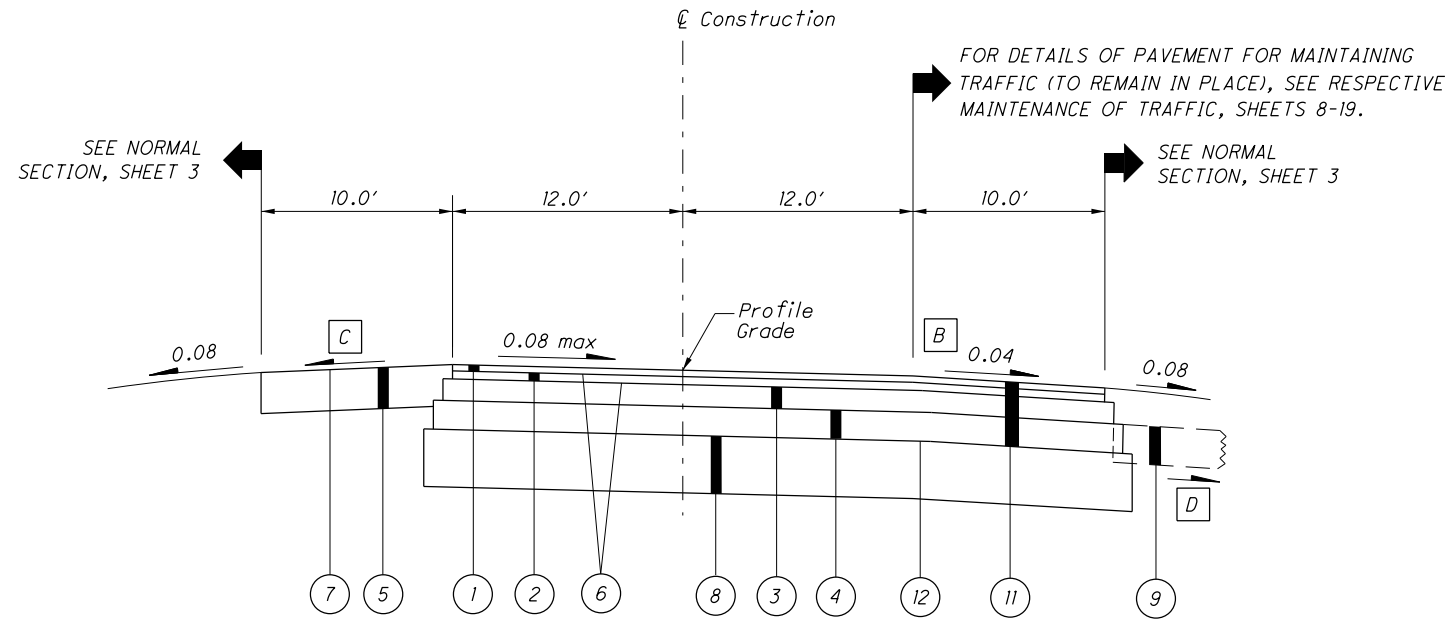

SUPERELEVATED SECTION - U.S. 46

Sta. 642+81.37 to Sta. 649+00.00

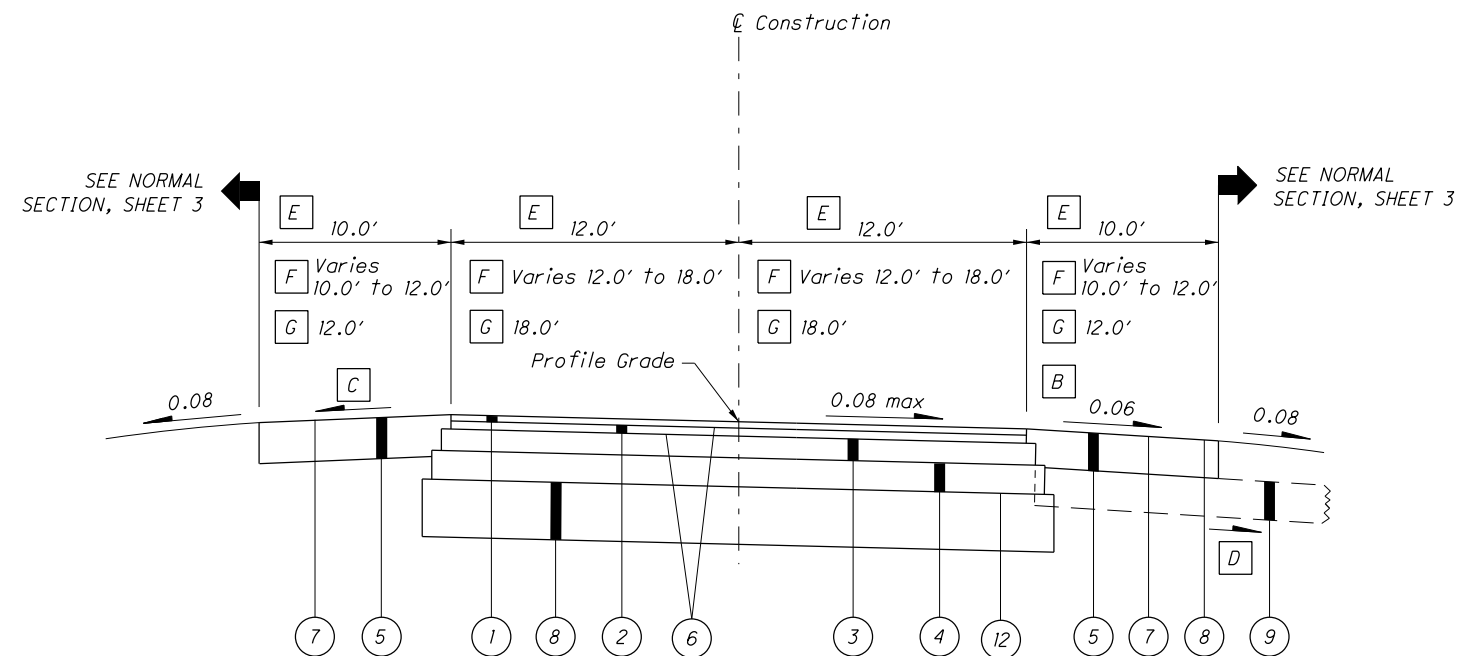

SUPERELEVATED SECTION - U.S. 46

STA. 656+57.63 TO STA. 658+77.85, SEE INTERSECTION DETAIL ON SHEET 39.

SEE INTERSECTION DETAIL, SHEET 39.

FOR PAVEMENT LEGEND, SEE SHEET 3.

FOR BASE AND SUBBASE STEP DETAIL, SEE SHEET 3.

A Same slope as pavement

B Or pavement slope whichever is greater

C For high side shoulder slopes on superelevated sections see shoulder details, this sheet.

D 0.04 Min., 0.08 Desirable

E Sta. 649+00.00 to Sta. 651+45.03

F Sta. 651+45.03 to Sta. 654+75.03

G Sta. 654+75.03 to Sta. 658+77.85