



SUPERELEVATED SECTION - U.S. 46

E STA. 658+77.85 TO STA. 659+27.03
F STA. 659+27.03 TO STA. 660+20.37

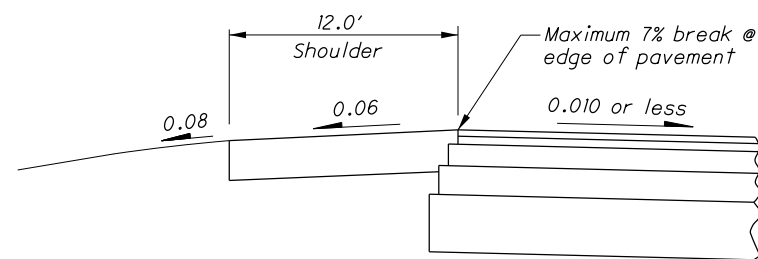


SHOULDER DETAIL

For pavement slopes of 0.010 or less

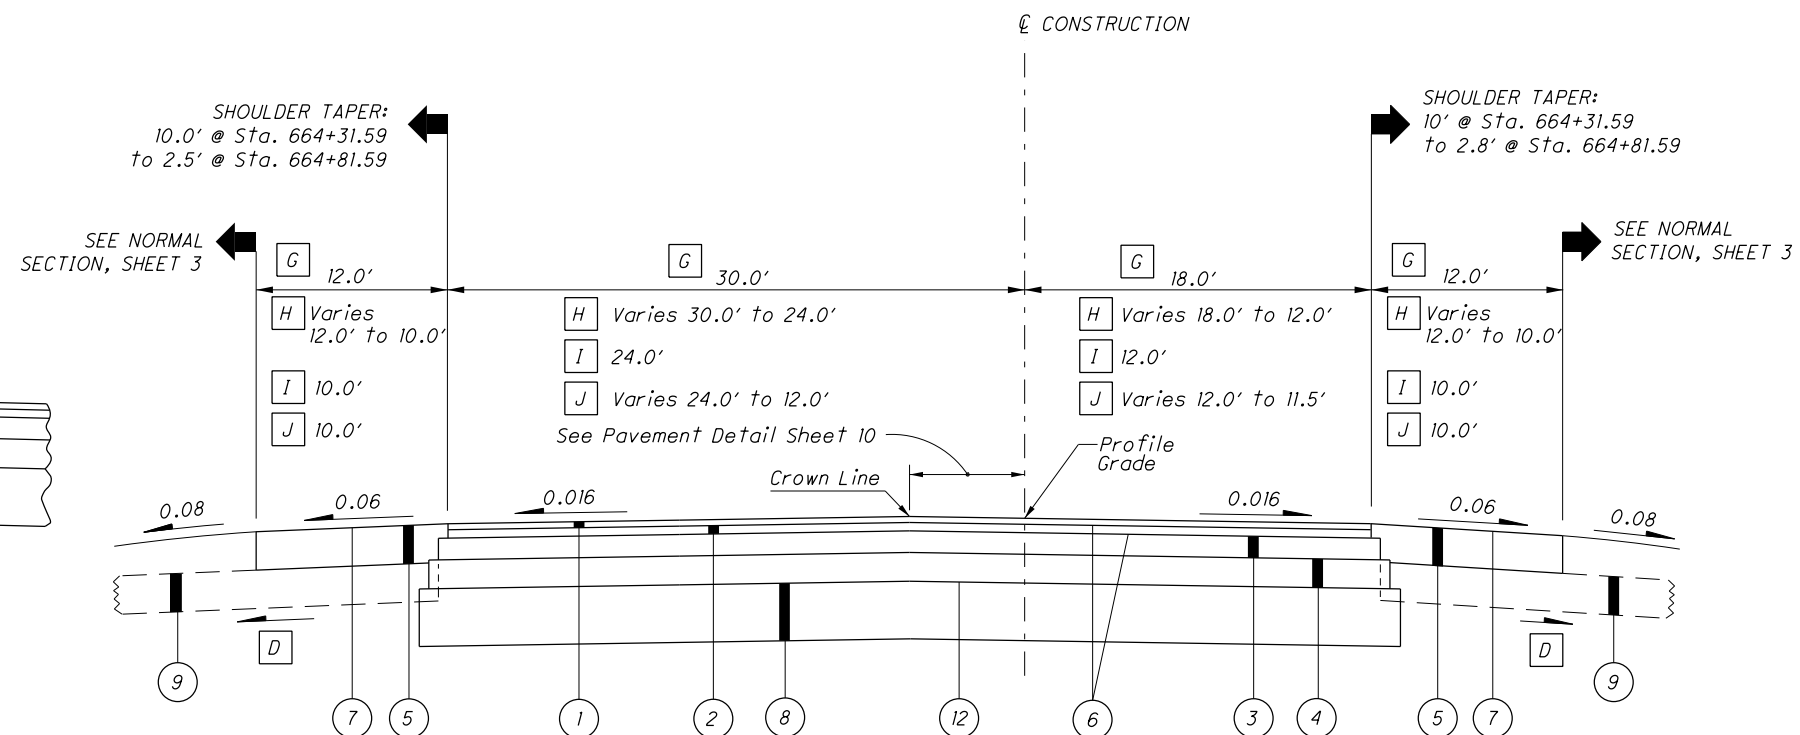

NORMAL SECTION - U.S. 46

G STA. 660+20.37 TO STA. 660+51.59
H STA. 660+51.59 TO STA. 663+81.59
I STA. 663+81.59 TO STA. 664+31.59
J STA. 664+31.59 TO STA. 664+81.59

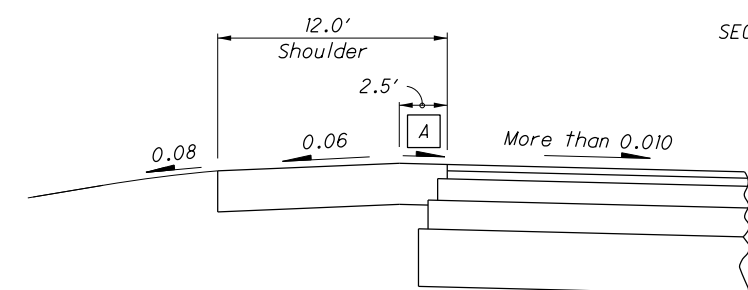

SHOULDER DETAIL

For pavement slopes of more than 0.010

- A SAME SLOPE AS PAVEMENT
- B 0.06 OR SAME SLOPE AS PAVEMENT WHICHEVER IS GREATER
- C FOR HIGH SIDE SHOULDER SLOPES ON SUPERELEVATED SECTIONS SEE SHOULDER DETAILS, THIS SHEET.
- D 0.04 MIN., 0.08 DESIRABLE

FOR PAVEMENT LEGEND SEE SHEET 3.
FOR BASE AND SUBBASE STEP DETAIL SEE SHEET 3.