


NORMAL SECTION - ARLINGTON ROAD

- A** Sta. 21+00.00 to Sta. 21+37.83
- B** Sta. 21+37.83 to Sta. 24+37.83
- C** Sta. 24+37.83 to Sta. 29+05.61
Sta. 31+26.68 to Sta. 31+44.41
- D** Sta. 31+44.41 to Sta. 34+25.00

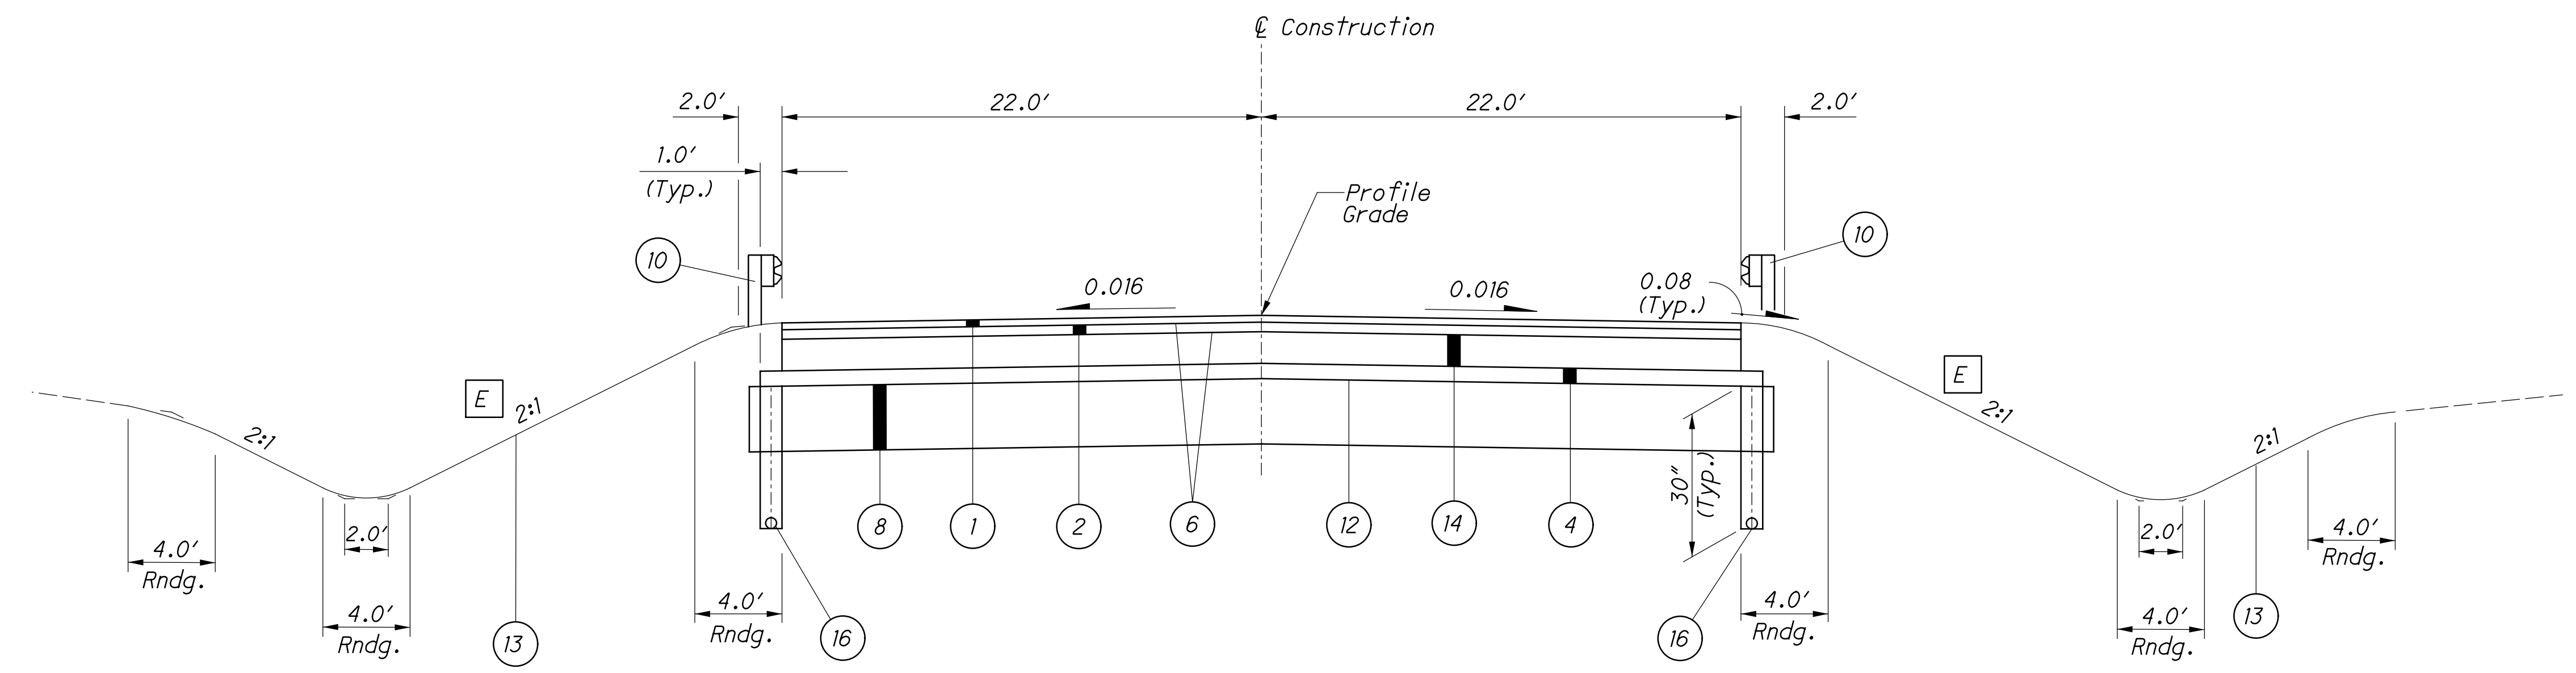

APPROACH SLAB TYPICAL SECTION - U.S. 46

STRUCTURE PIC-46-1209 = Sta. 638+22.44 to Sta. 640+48.86
Sta. 638+47.44 to Sta. 640+23.86

- E** Unless otherwise shown on Cross Sections
- F** Foreslope may vary in pavement transition areas at extreme ends of pavement work; See Cross Sections.
- G** No rounding is required when foreslope is 6:1 or flatter.

FOR PAVEMENT LEGEND SEE SHEET 3.
FOR BASE AND SUBBASE STEP DETAIL, SEE SHEET 3.