


See sheet 18 for Guardrail and Portable Barrier (PB) Connection Details.
See sheet 19 for MOT quantities.
See sheet 67 for Stage Construction Details.

Note:
For placement of advance warning signs see
Standard Construction Drawing MT-96.11.

Station 178+71.10 @ Construction, S.R. 325 =
Station 10+00.00 @ Construction, Centerpoint Road

Legend

- 32" Concrete Barrier
- Area to be constructed

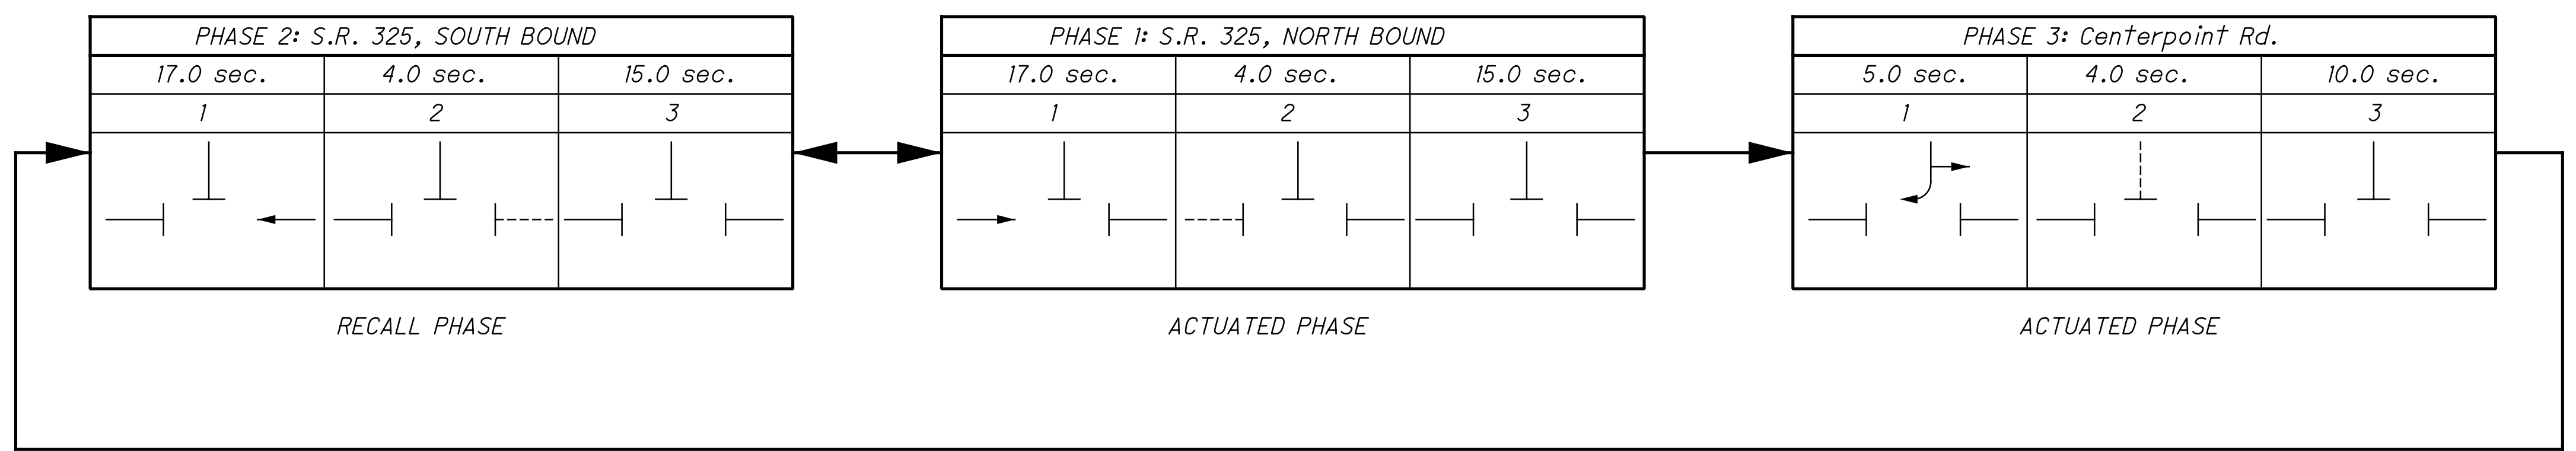

PHASE 1 - SIGNAL TIMING DIAGRAM