


**\* NOTES**  
MAINTAIN THE EXISTING PAVEMENT CROSS SLOPE. SHOULDER WIDTH MAY VARY NEAR EXISTING RAMPS AND CROSSOVERS.

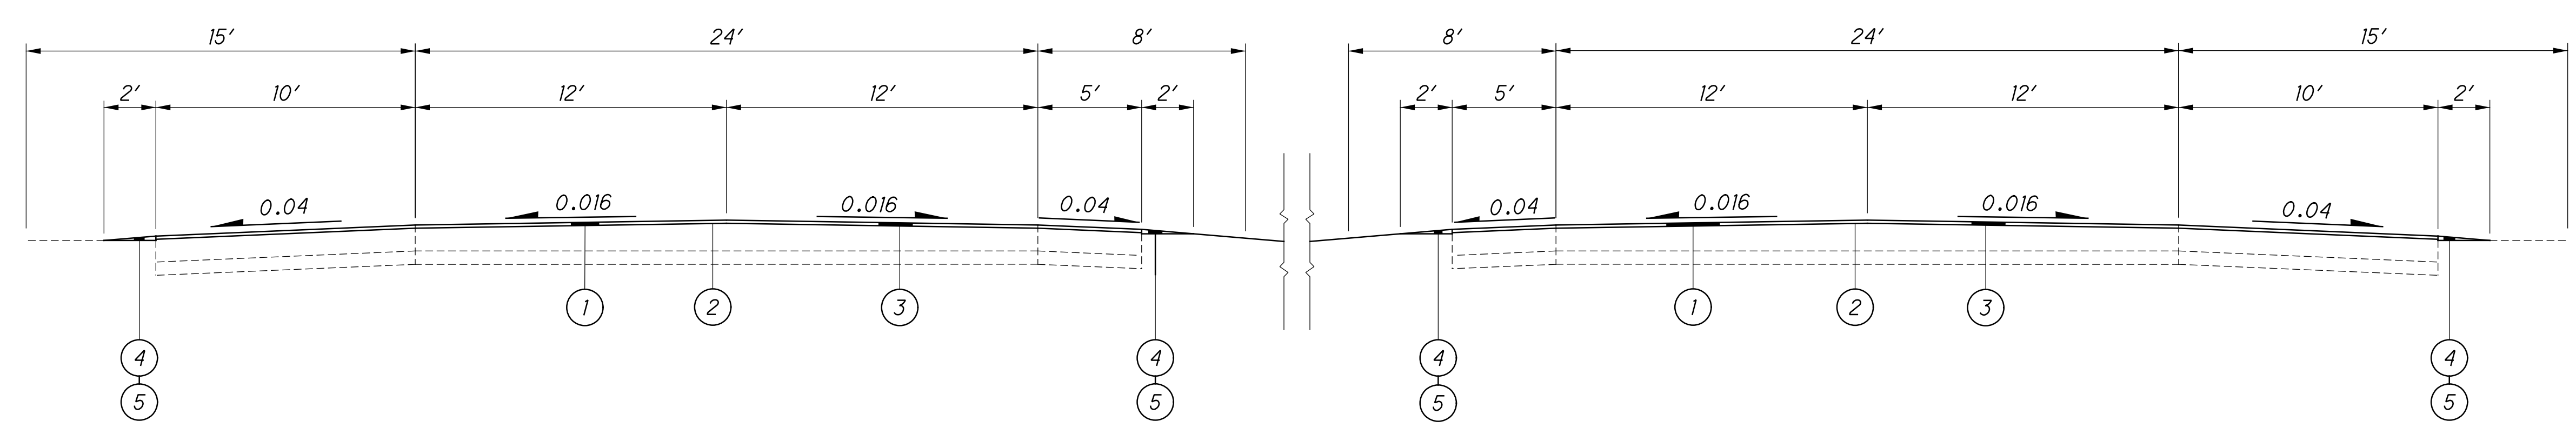

**LEGEND**

- ① ITEM 254 - 1/2" PAVEMENT PLANING, ASPHALT CONCRETE
- ② ITEM 407 - TACK COAT
- ③ ITEM 441 - 1/2" ASPHALT CONCRETE SURFACE COURSE, TYPE 1, (446), PG 64-22
- ④ ITEM 408 - PRIME COAT @ 0.4 GALLONS PER SQ. YD.
- ⑤ ITEM 617 - COMPACTED AGGREGATE

**RESURFACING**

**MRW - 71 - 3.17**