


SCHEMATIC PLAN & DESIGN DESIGNATIONS

MIA - 43 - 26.15

The coordinate values expressed herein are assumed and tied to project specific control monuments with no scale factor applied. They are ground values in English units.

CURVE DATA
P.I. STA. = 707+01.08 @ CONSTR. S.R. 43
Δ = 3° 33' 00" (LT.)
Dc = 1° 00' 00"
R = 5,729.58'
T = 177.56'
L = 355.00'
E = 2.75'
e_{max} = NC

CURVE DATA
P.I. STA. = 702+00.00 @ CONSTR. S.R. 43
Δ = 0° 35' 20" (LT.)
NO CURVE

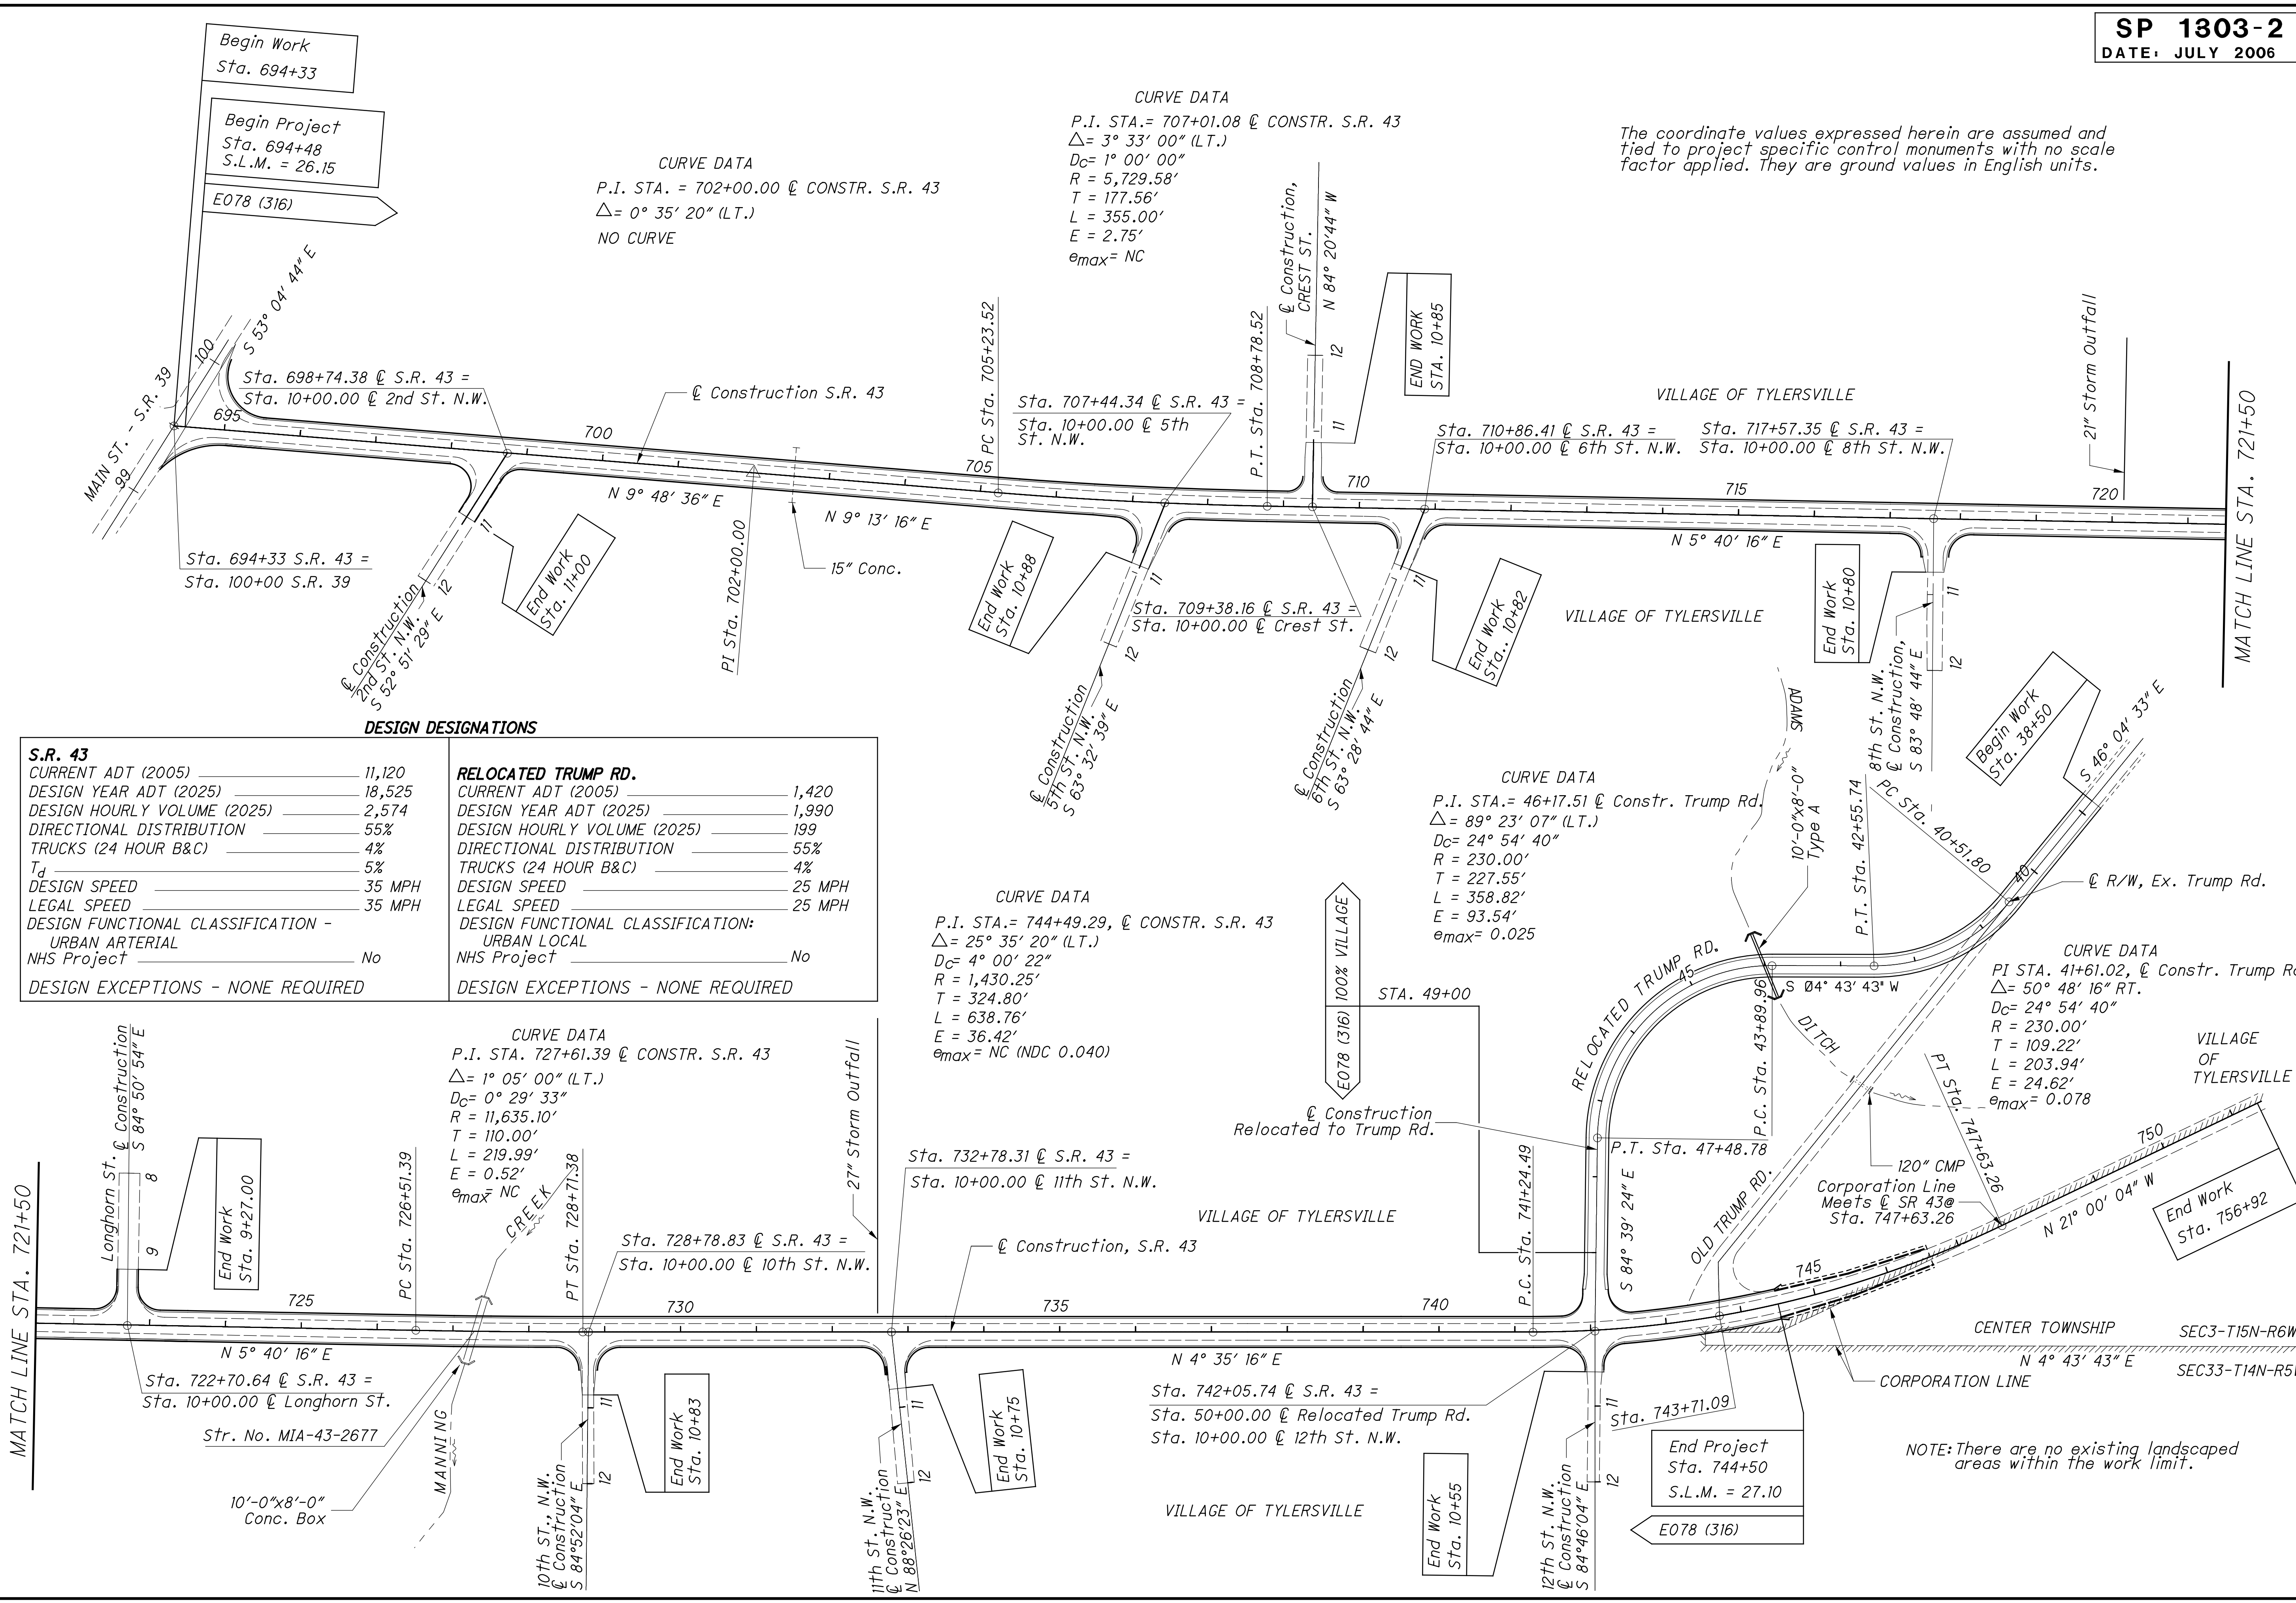

p:\ohiodot\pw\bentley.com\ohiodot-pw-02\Documents\03_Standards\Sample_Plans\SP1303-2_2006-07.dgn Sheet 2/9/2022 3:31:32 PM tpetros