



CALCULATED  
DRT  
CHECKED  
TGH

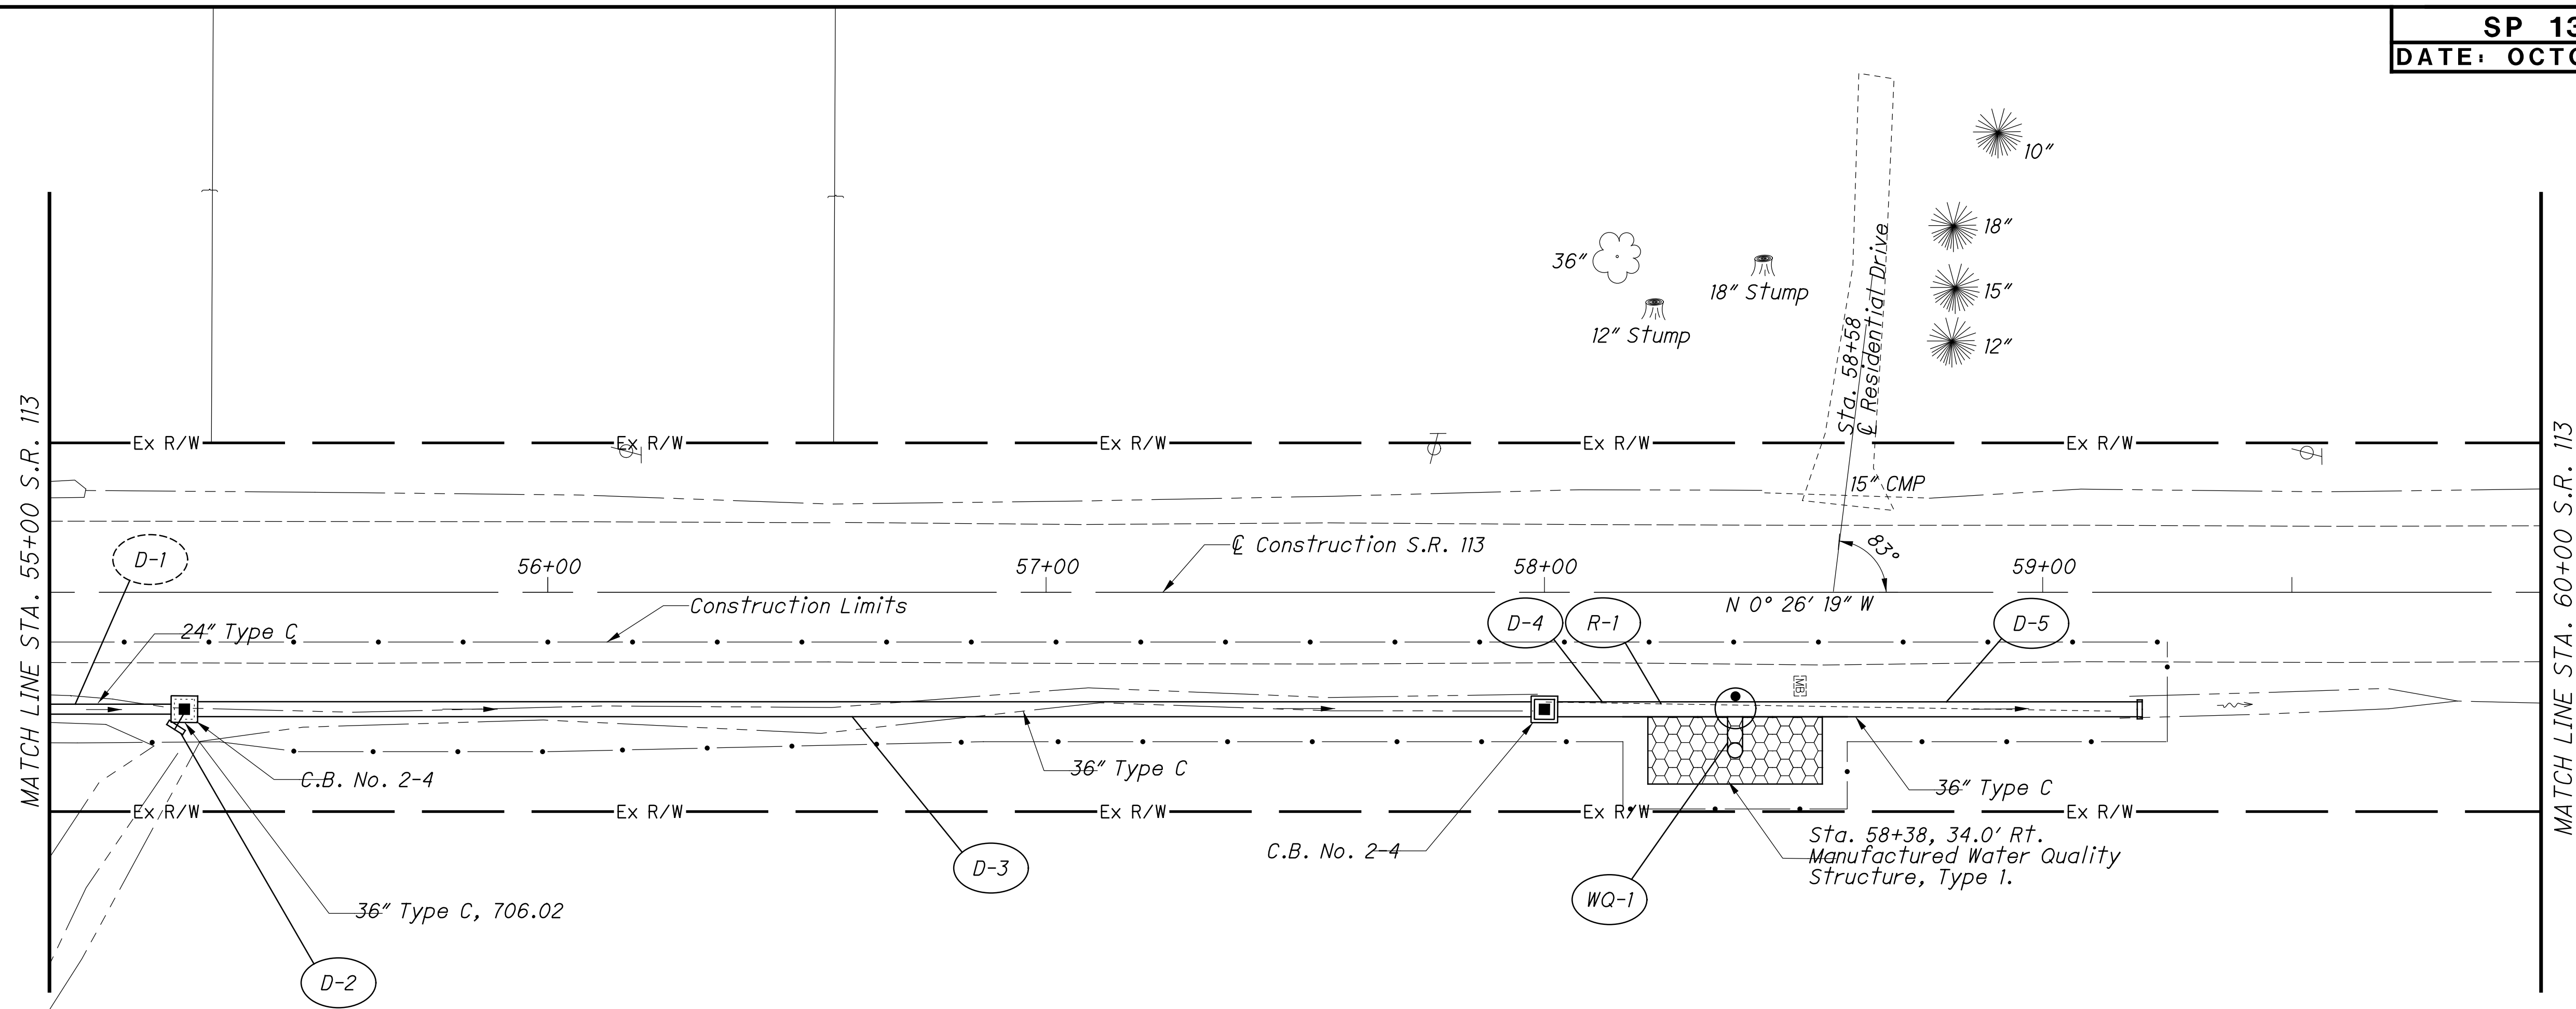

For Quantities, See Sheet 20.

AREA FOR MANUFACTURED SYSTEM

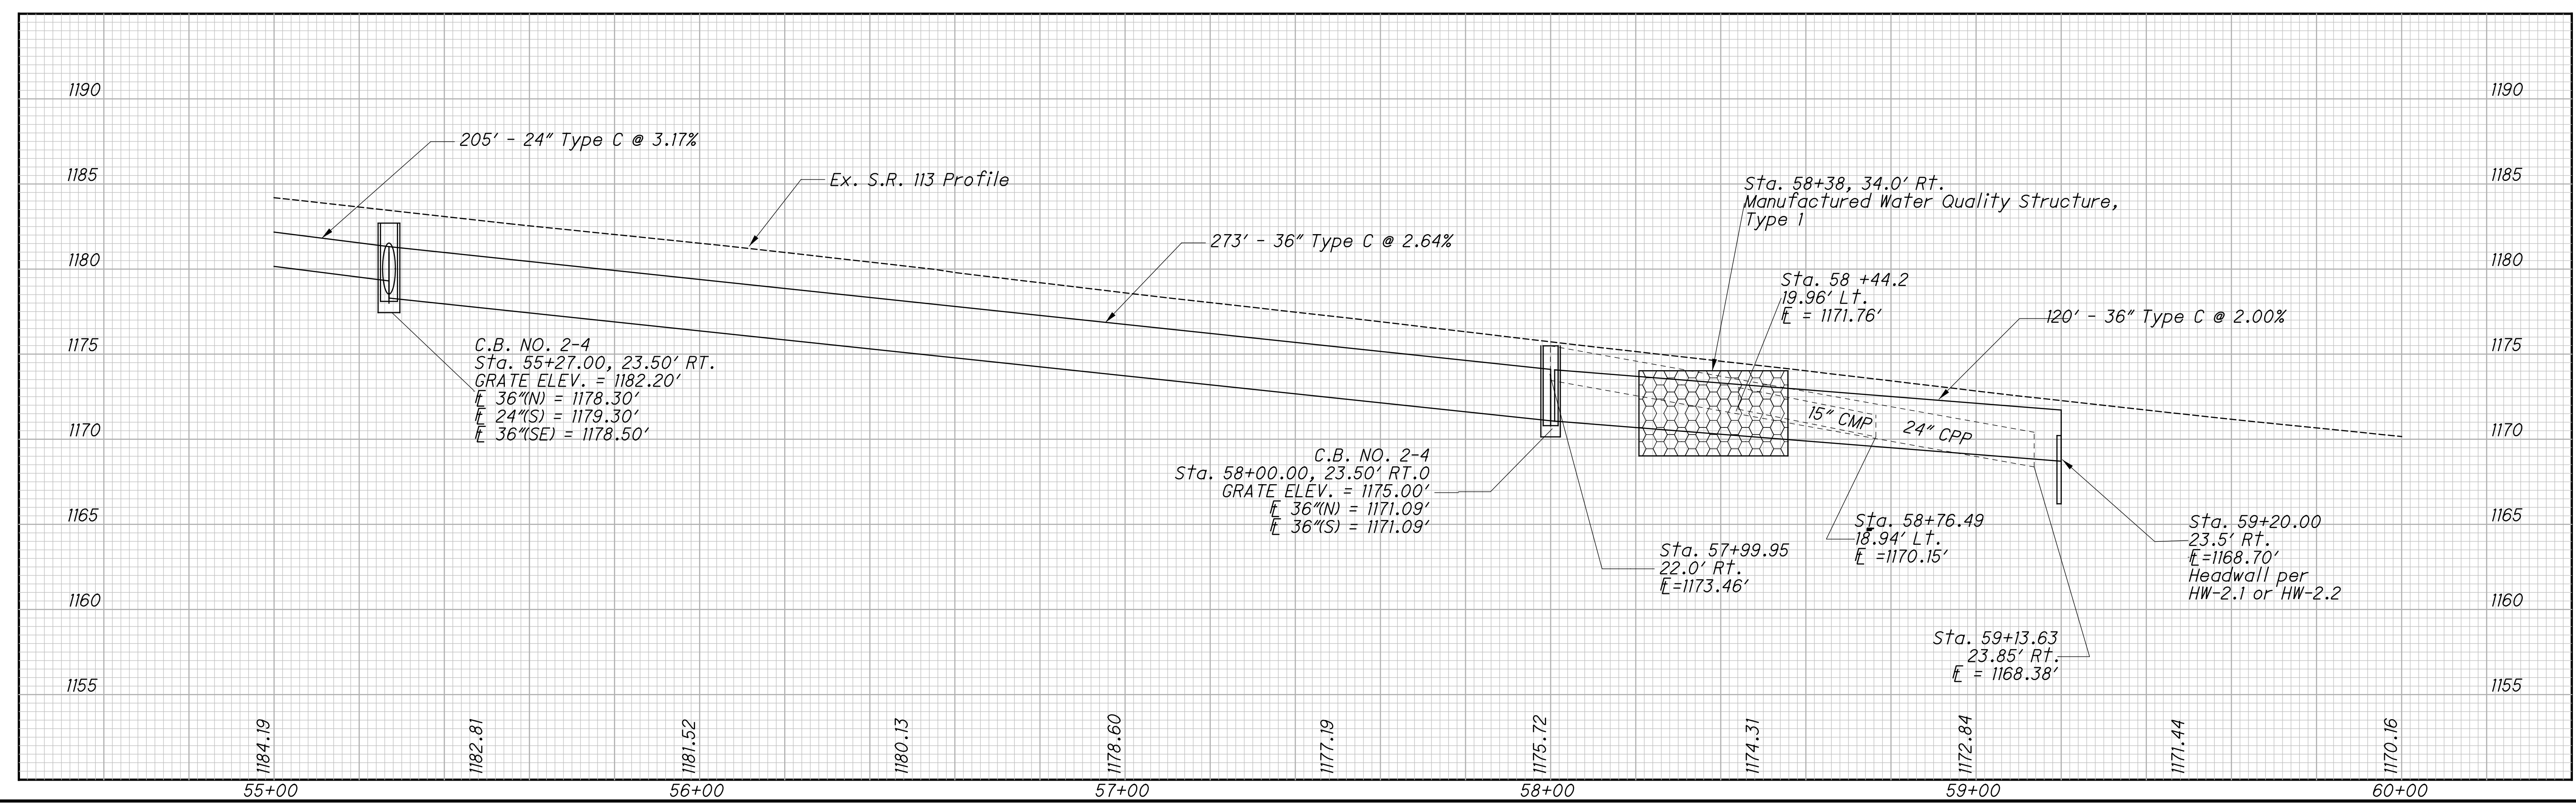

PLAN AND PROFILE  
STA. 55+00 TO STA. 60+00 S.R. 113

NOB-113-0.58

pw:\ohiodot-pw.bentley.com\ohiodot-pw-02\Documents\03 Standards\Sample Plans\SP1309-3\_2008-10.dgn Sheet 2/9/2022 3:36:44 PM tpetros