



CALCULATED MSQ CHECKED JAD

0 10 20
HORIZONTAL SCALE IN FEET

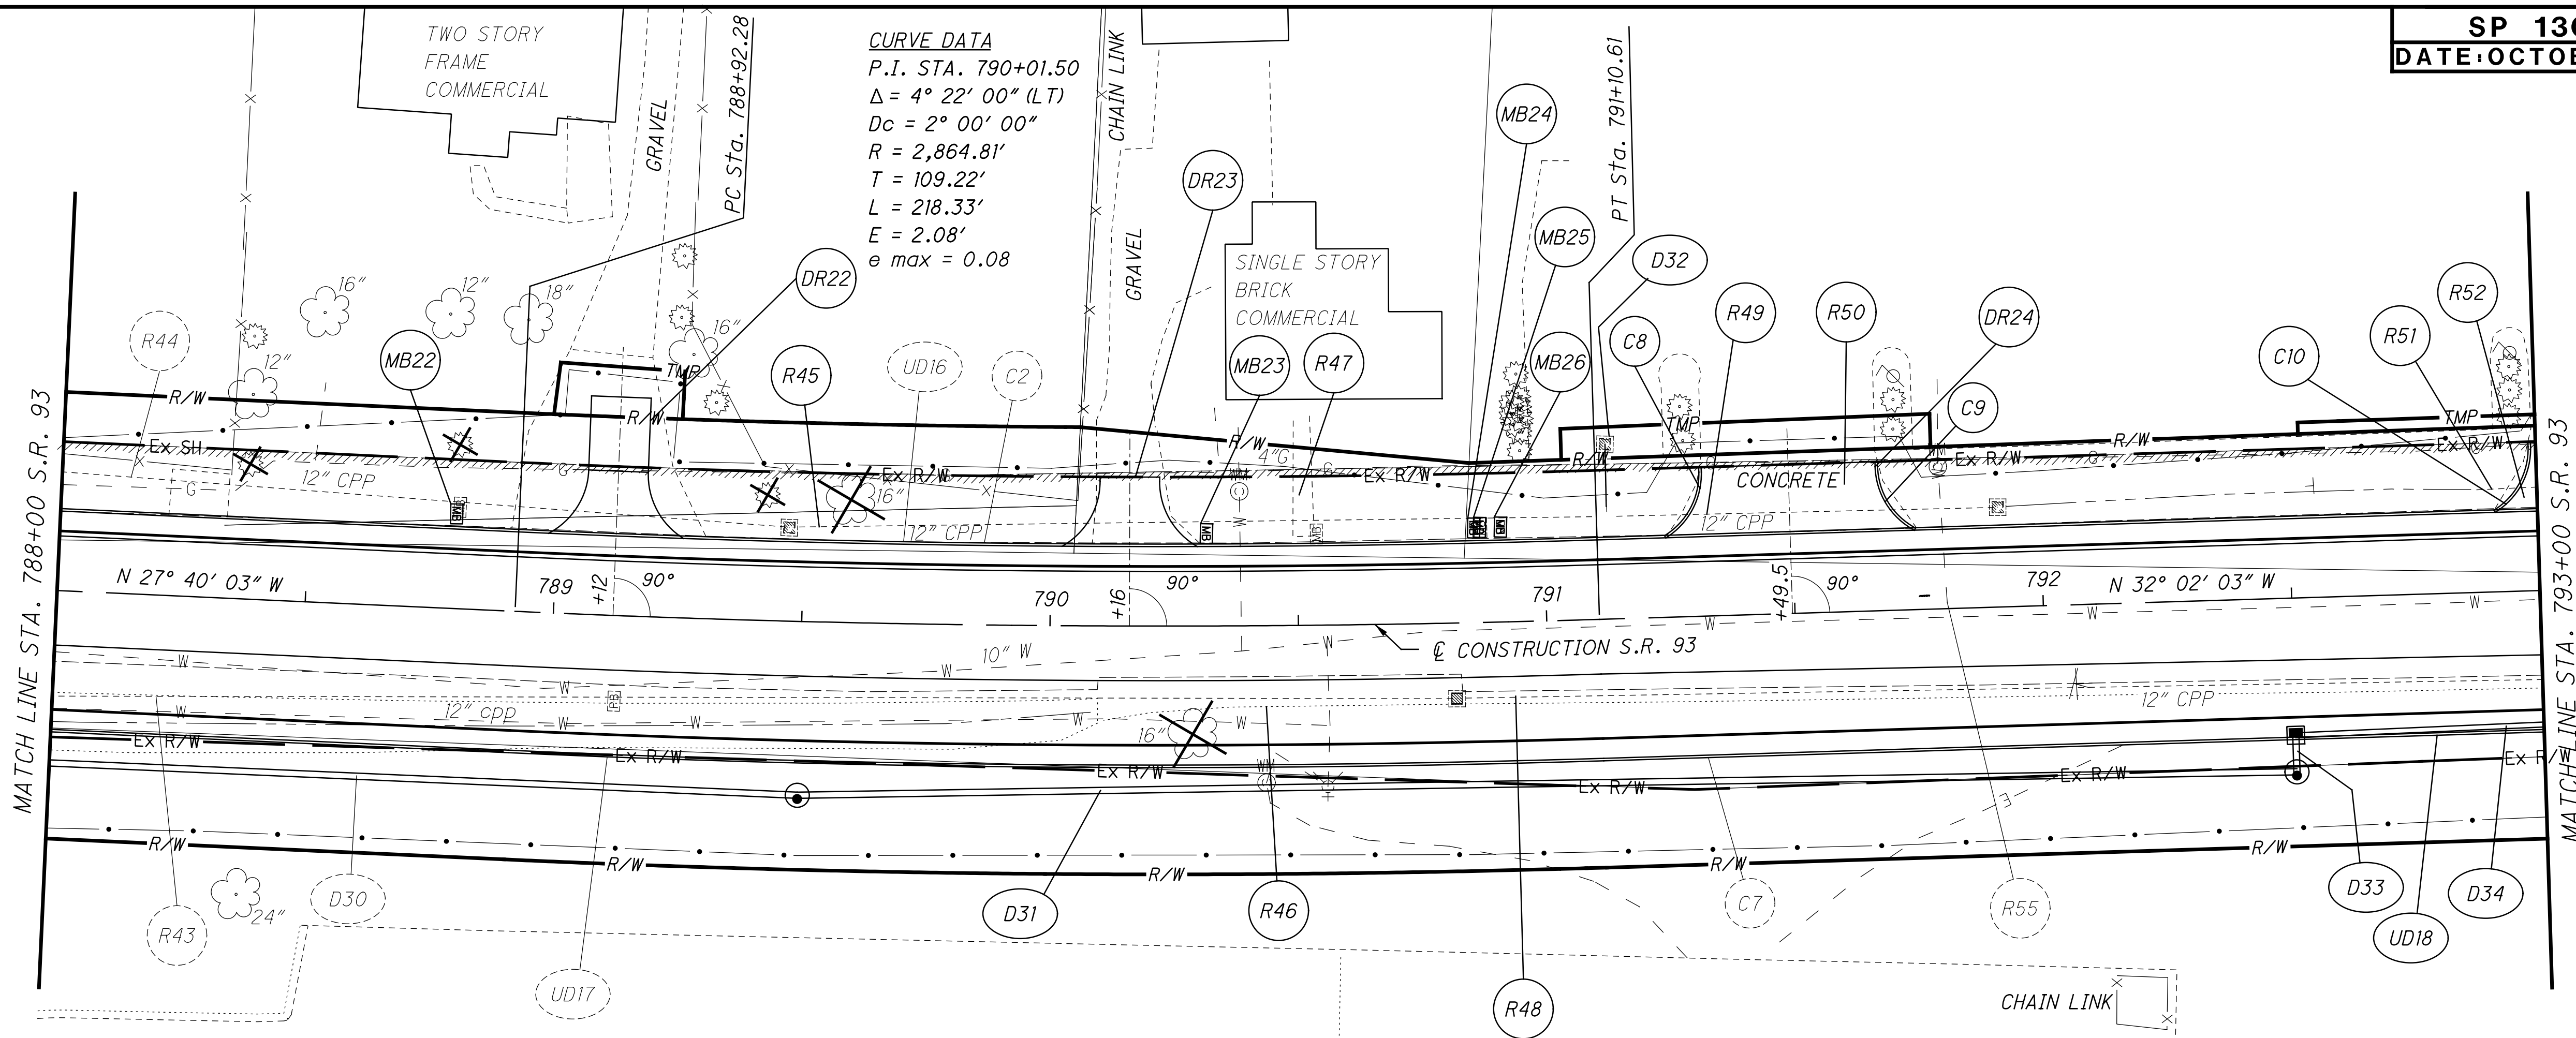

FOR ESTIMATED QUANTITIES SEE SHEETS 20 - 24
FOR DRIVEWAY DETAILS AND QUANTITIES SEE SHEET 83
FOR STORM SEWER PROFILES SEE SHEETS 89 - 92
FOR ϕ REFERENCES AND BENCH MARKS SEE SHEETS 2 & 3

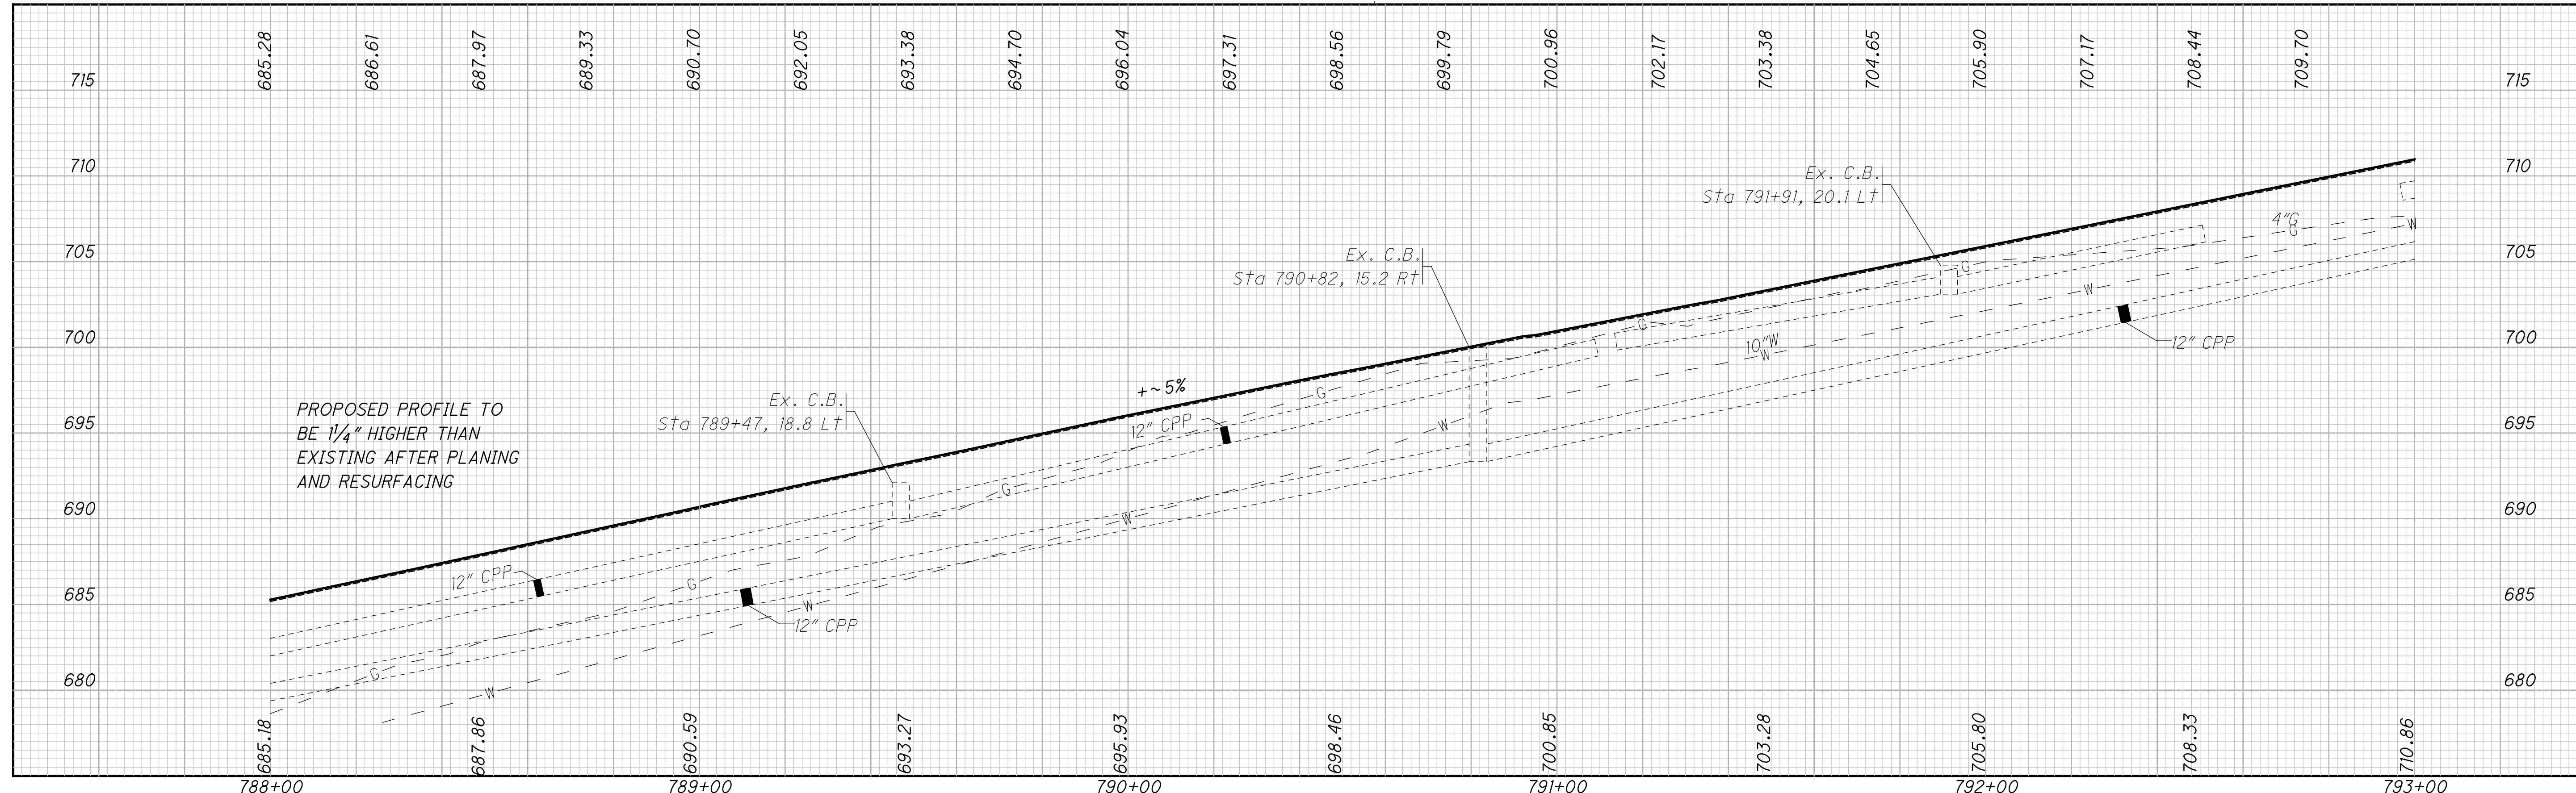

PLAN AND PROFILE
STA. 788+00 TO STA. 793+00

MOE-93-22.35

pw:\ohiodot-pw.bentley.com\ohiodot-pw-02\Documents\03 Standards\Sample Plans\SP1309-7(a)_2006-10.dgn Sheet 2/9/2022 3:37:14 PM tpetros