


SEEDING  
END WIDTH SQ. YDS.

ROAD FOR MAINT. TRAFFIC  
SP 1310-2  
DATE: OCT. 2006

517  
104  
583  
106  
586  
105  
581  
104  
2267 SHEET TOTAL

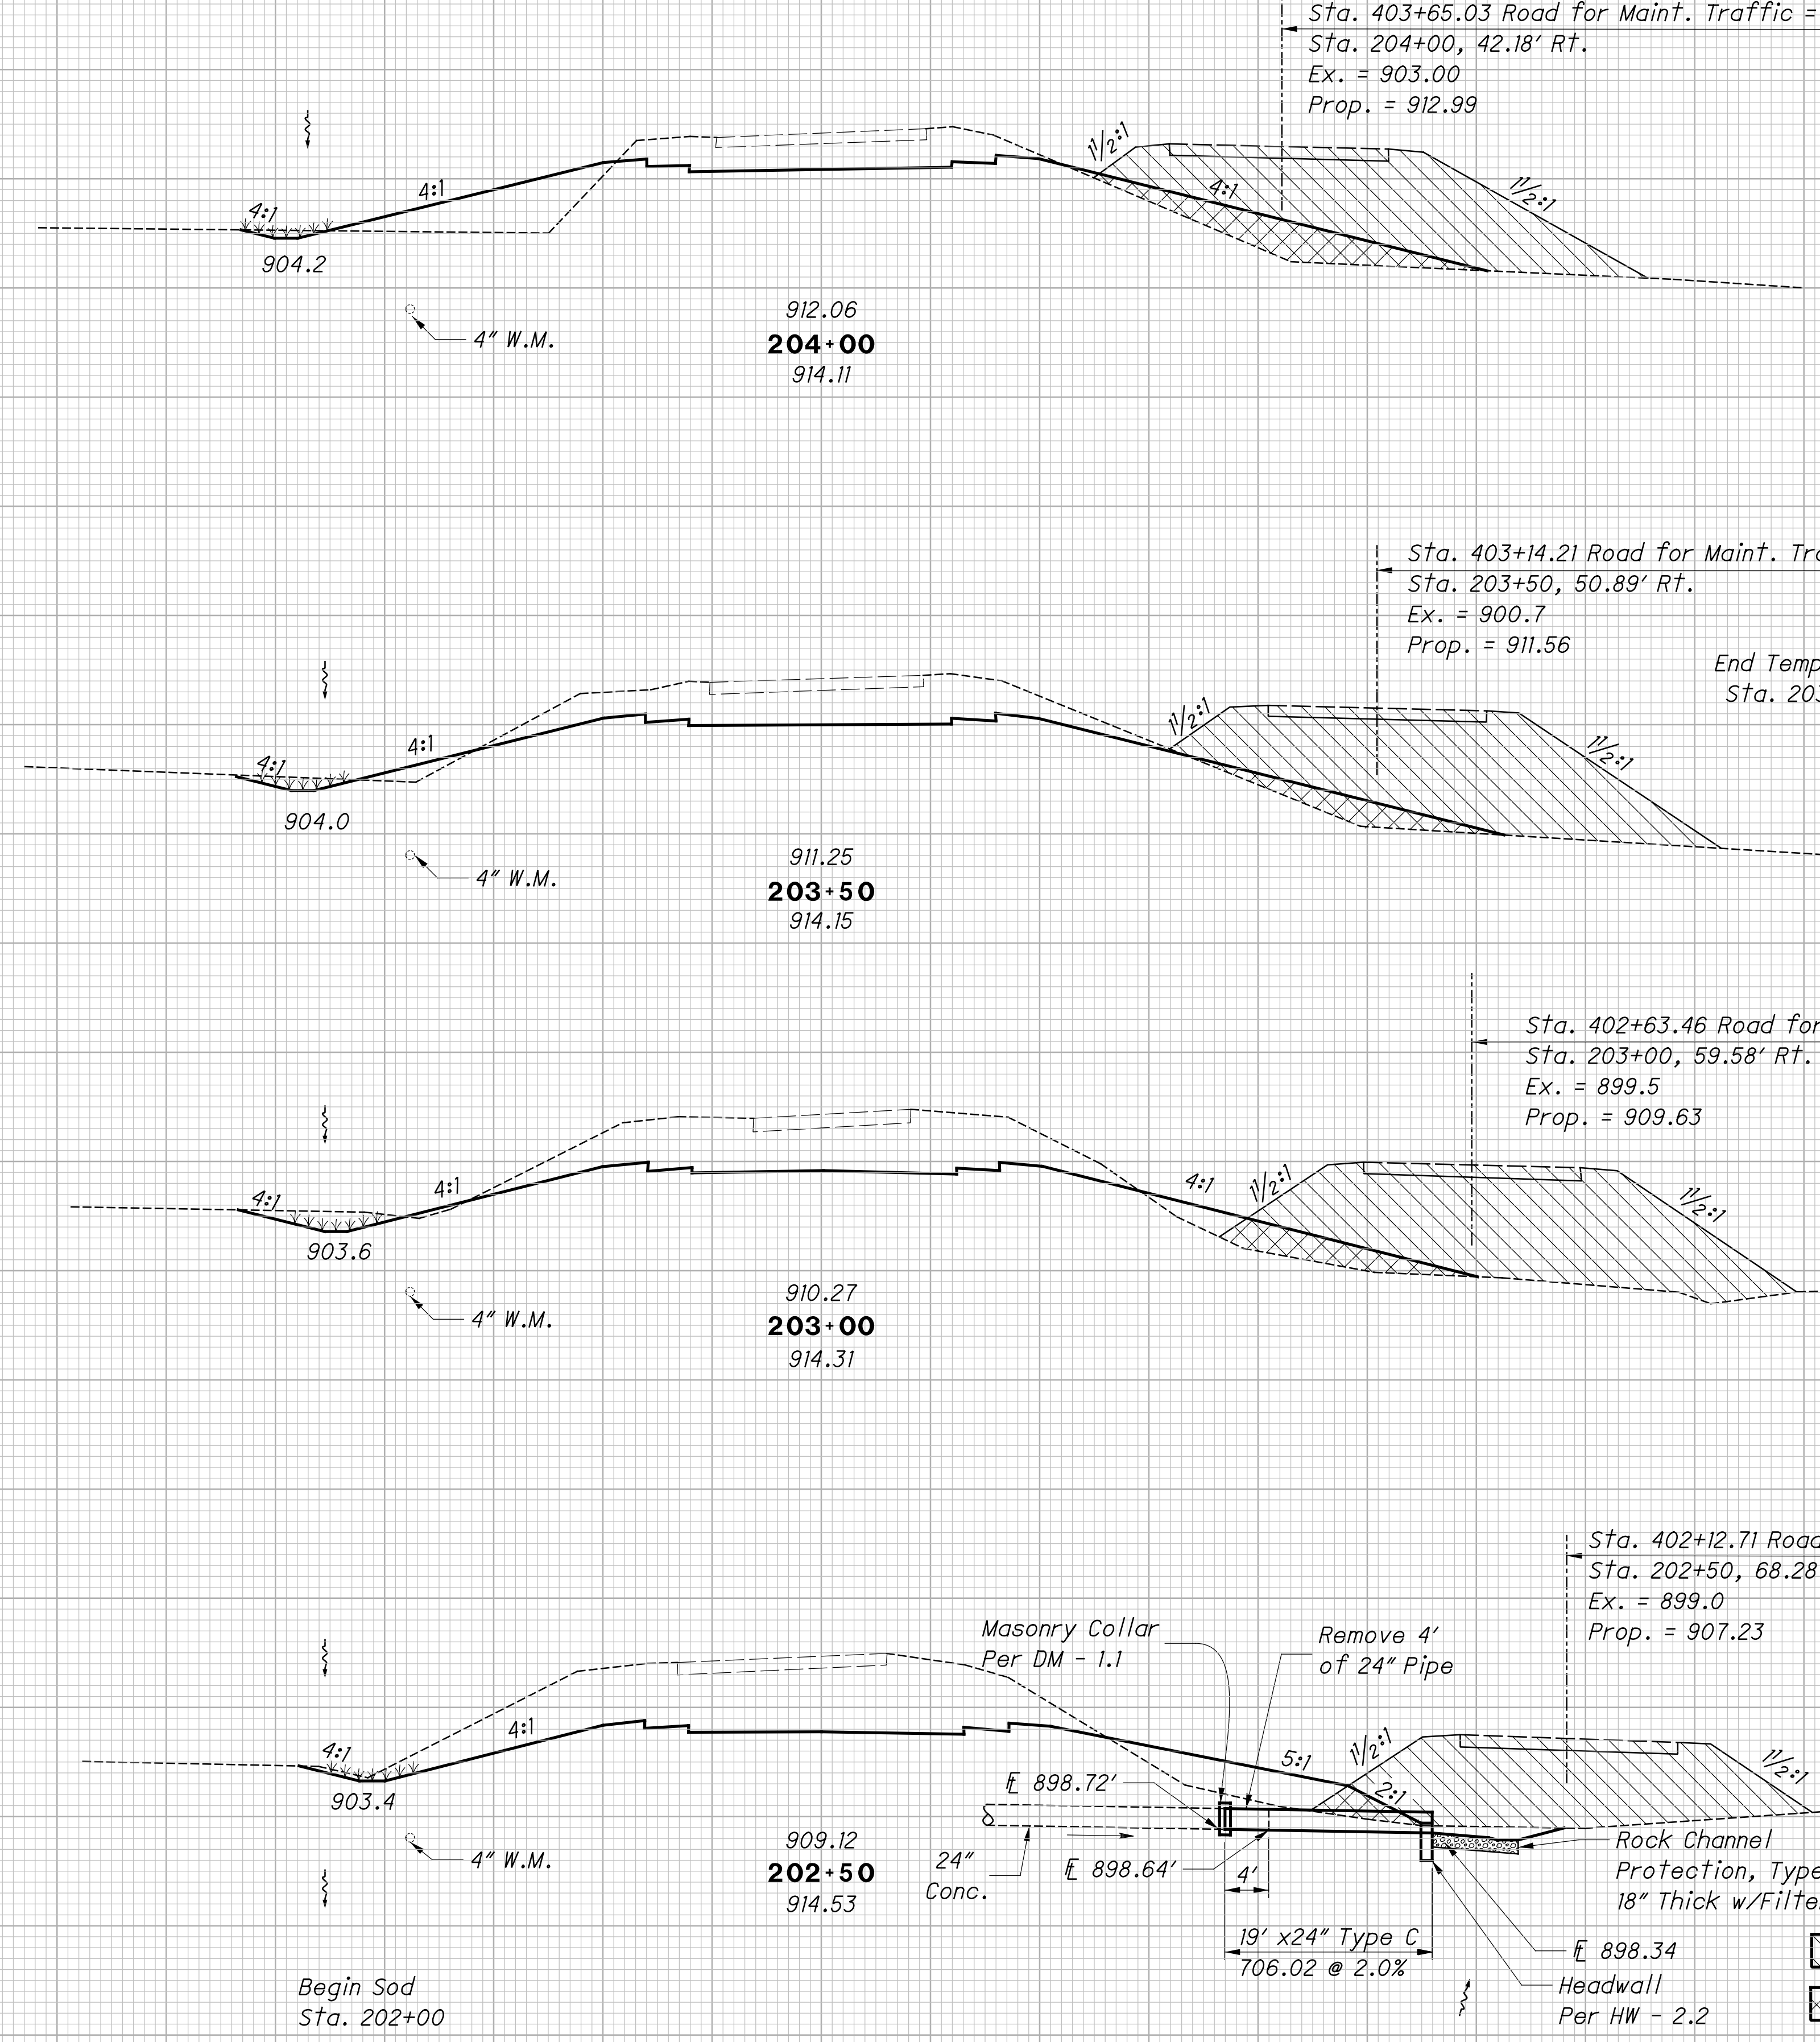

END AREA		VOLUME		END AREA		VOLUME	
CUT	FILL	CUT	FILL	CUT	FILL	CUT	FILL
0	332			95	136	156	171
		0	645			241	169
		6	703			367	94
7	395			231	56		
		6	616			509	96
0	270			319	48		
		7	297				
SHEET TOTAL		*19	*2261			1273	530

CROSS SECTIONS - S.R. 130  
STA. 202+50 TO STA. 204+00

MED - 130-1.23

74  
103

\*For Information Only