


SEEDING
END WIDTH SQ. YDS.

315	68	415	81	404	64	355	64	1489
-----	----	-----	----	-----	----	-----	----	------

END AREA		VOLUME	
CUT	FILL	CUT	FILL
81	26		
		224	32
		-157	0
160	9		
		459	3
		-124	0
335	4		
		602	8
315	5		
		605	16
		1609	59

 Item 202 - Pavement Removed, Asphalt Concrete
 Item 202 - Pavement Removed, Asphalt Concrete and Item 203 - Embankment

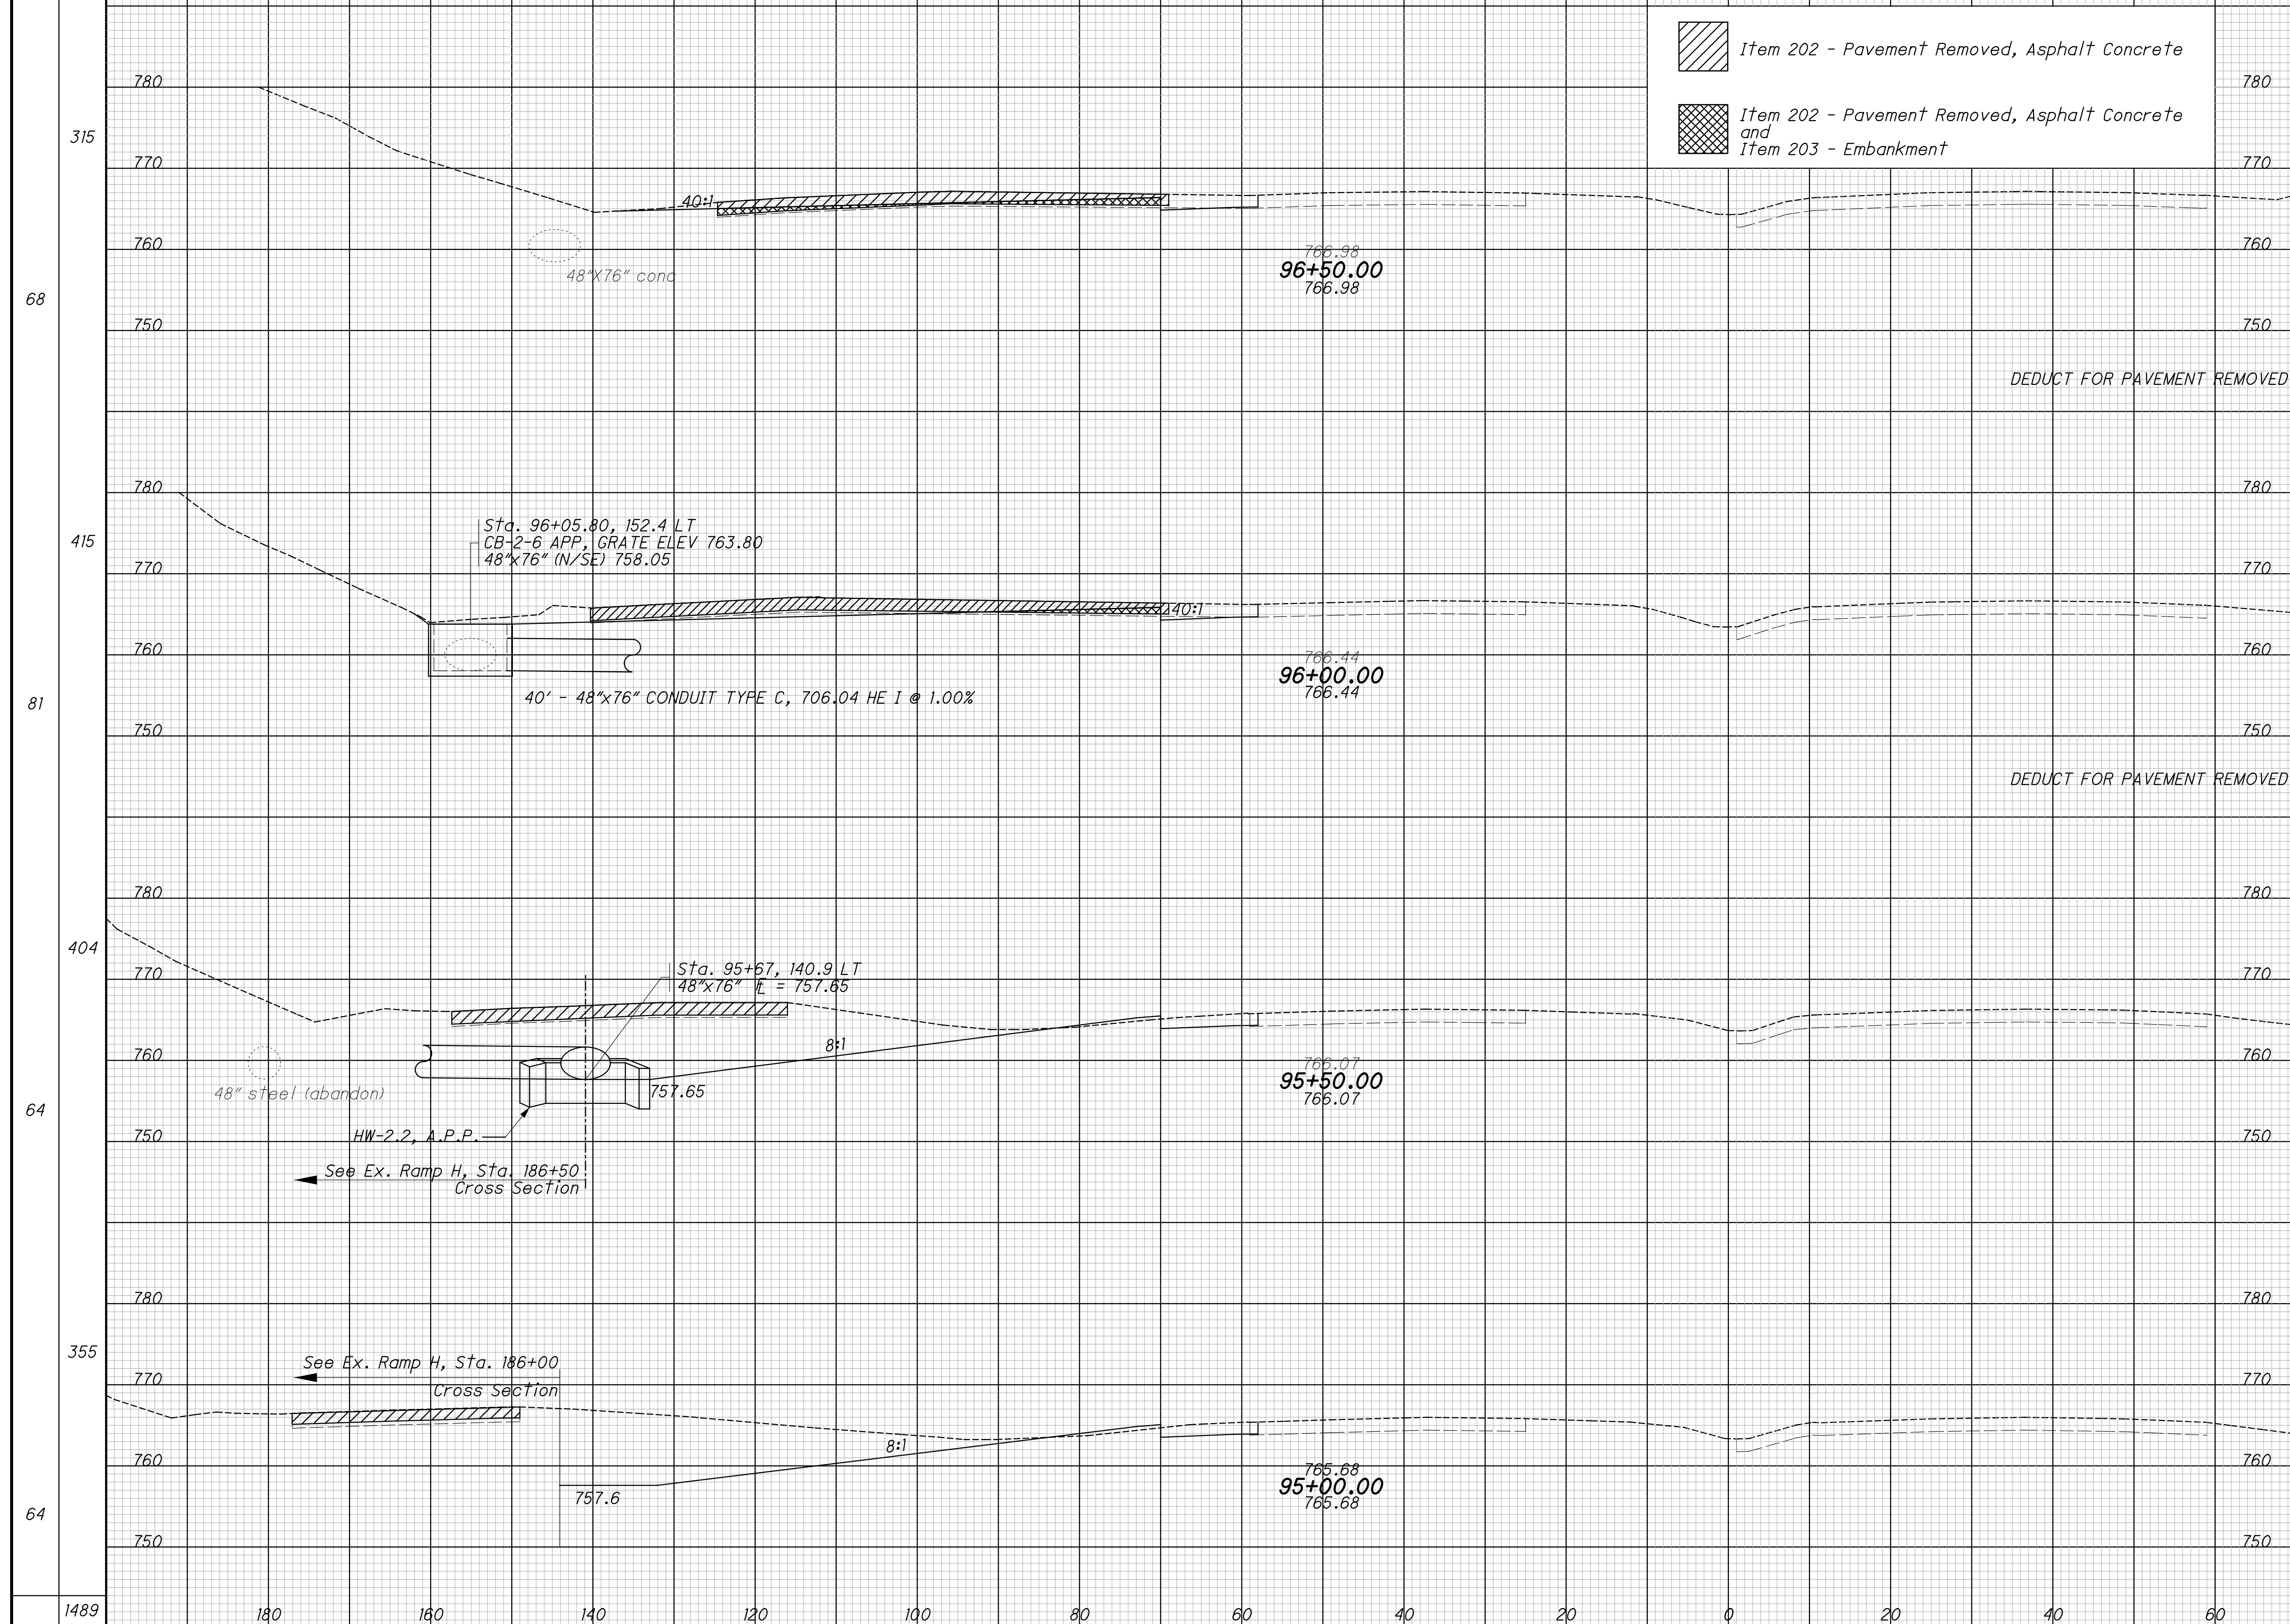

CROSS SECTIONS - S.R. 315
STA. 95+00 TO STA. 96+50

FRA - 315 - 12.18

26
68