

CALCULATED
CHG
CHECKED
LJS


**WEST RAMP TERMINAL DETAILS
STA. 458+00 TO STA. 462+50**

FAI-33-13.25

pw:\ohiodot-pw.bentley.com\ohiodot-pw-02\Documents\03 Standards\Sample Plans\81\SP1311\SP1311-13_2011-04.dgn Sheet 2/9/2022 3:40:15 PM tpetros

BEGIN SHOULDER & PAVEMENT TAPER WESTBOUND LT. STA. 458+00

END SHOULDER TAPER WESTBOUND LT. STA. 458+96

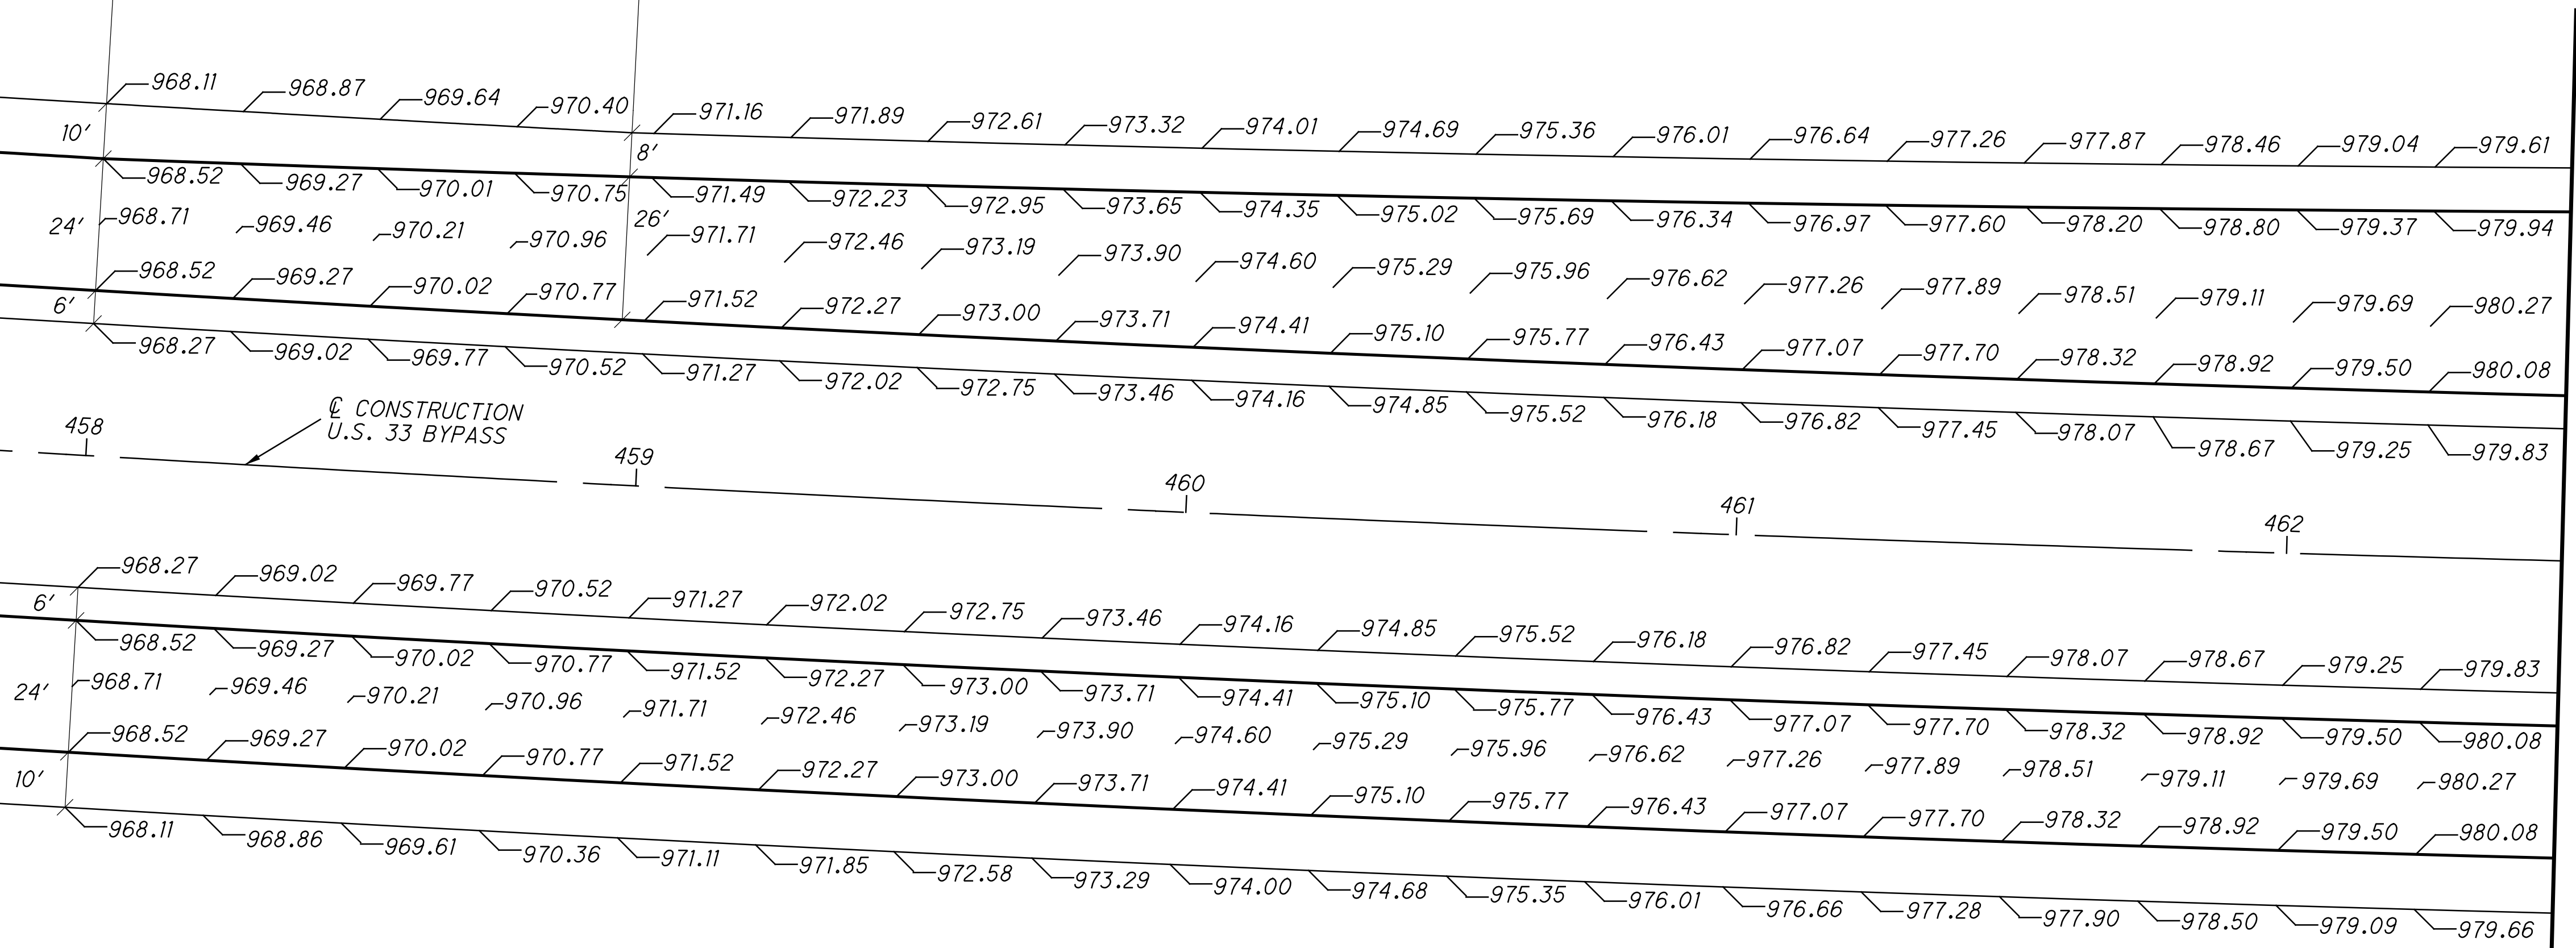

NOTE: ELEVATIONS SHOWN AT 25' INTERVALS