


CALCULATED
RNM
CHECKED
CWR

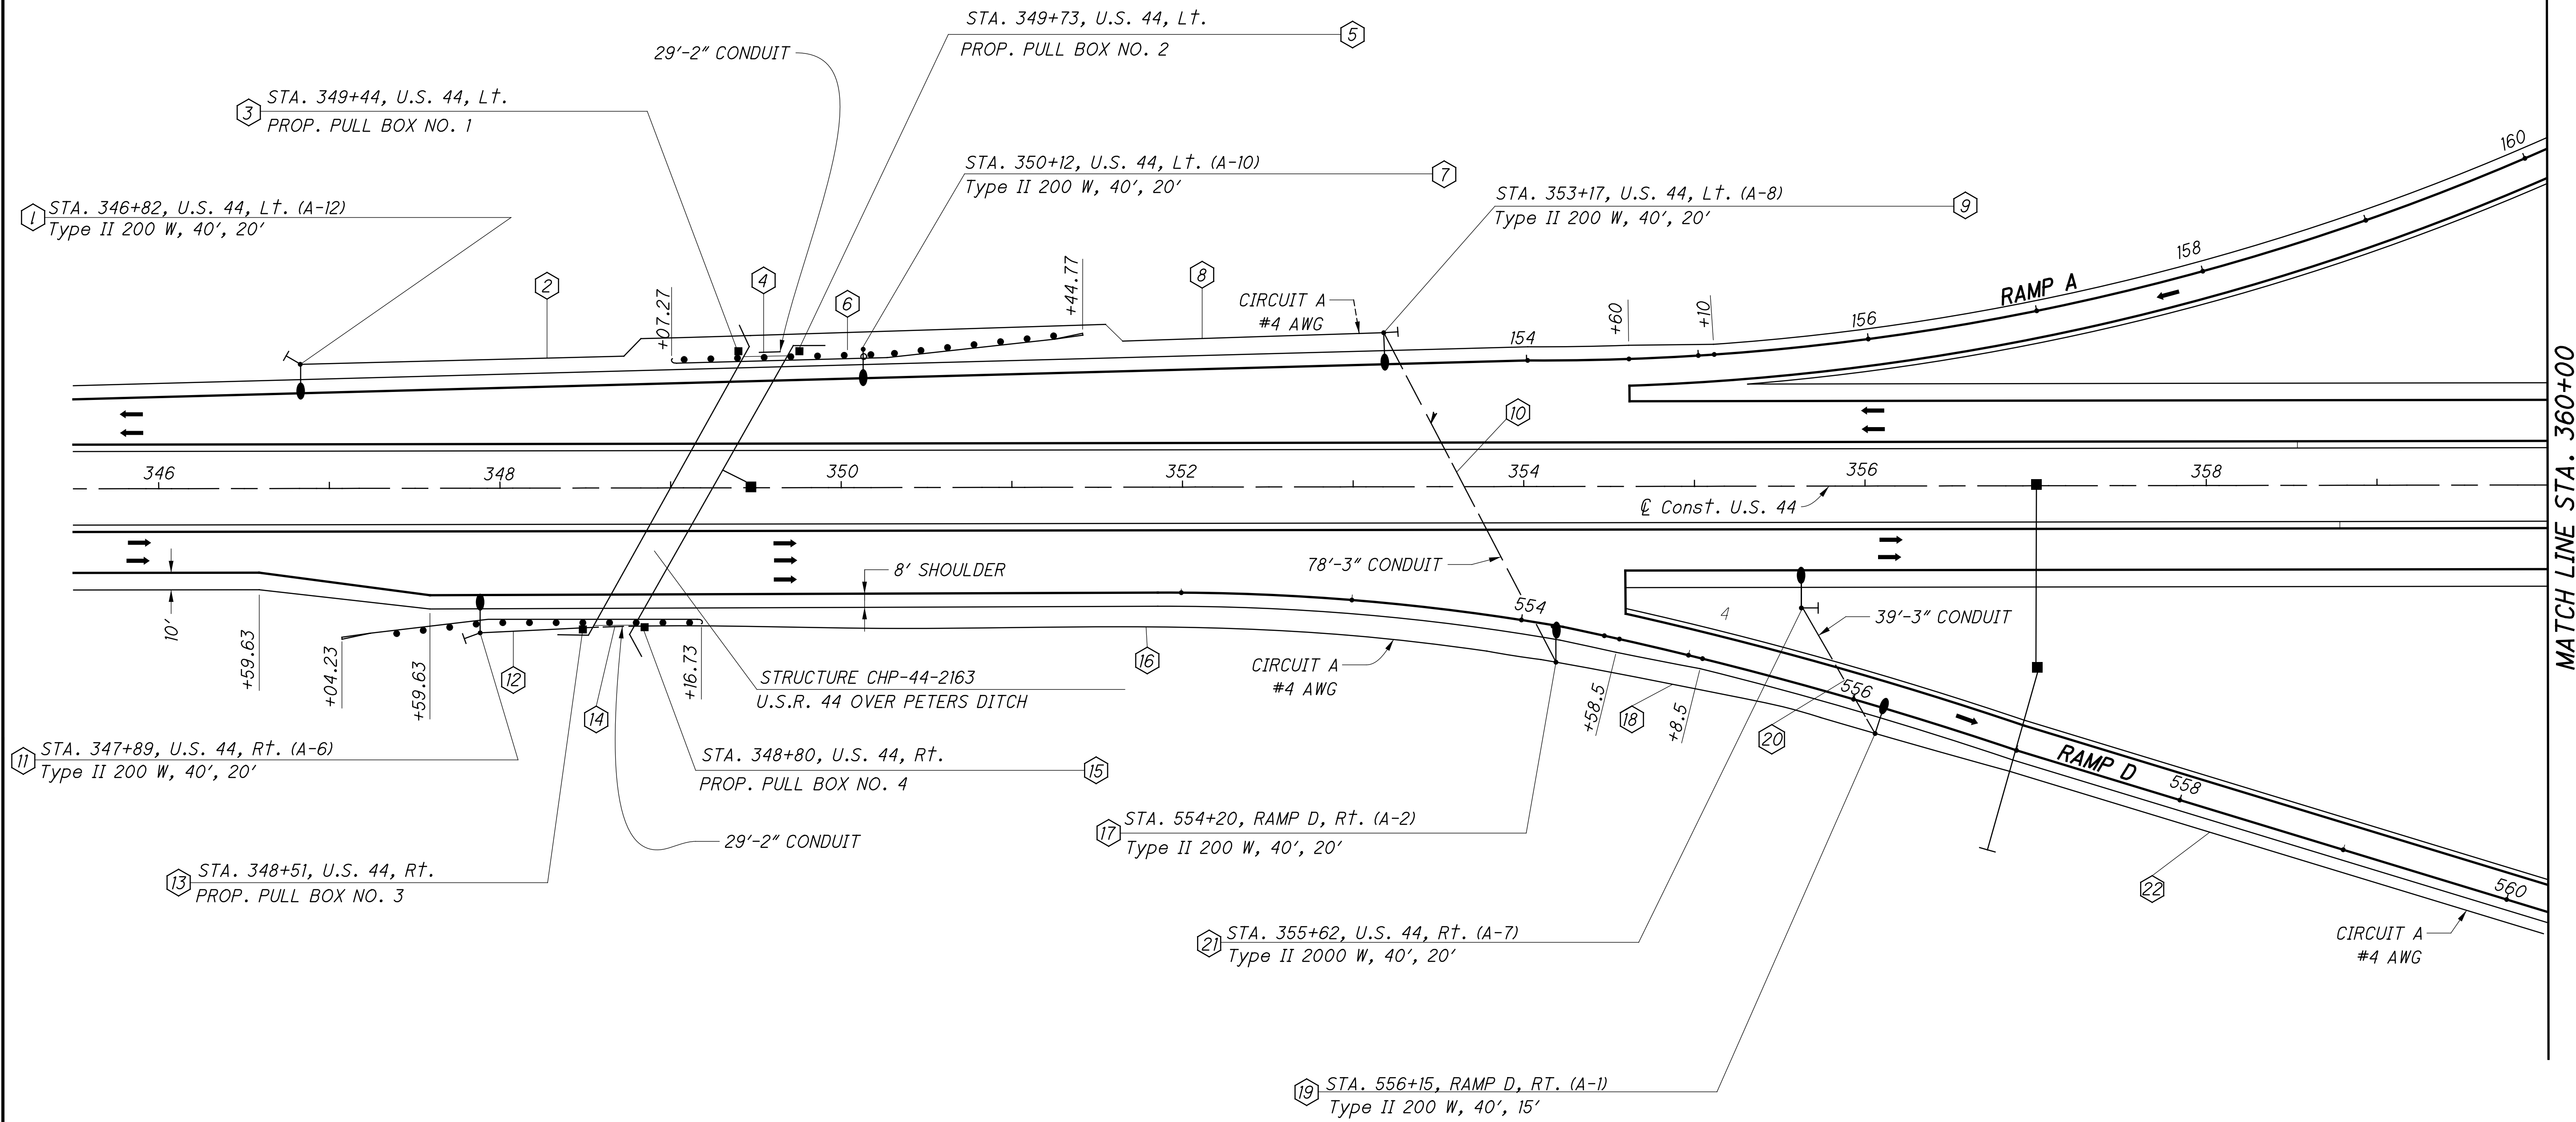

MATCH LINE STA. 360+00

LIGHTING PLAN
STA. 345+50 TO STA. 360+00

FOR LEGEND, SEE SHEET 264.
FOR QUANTITIES, SEE SHEET 267.

CHP-44-11.29