


322+00 W.B.

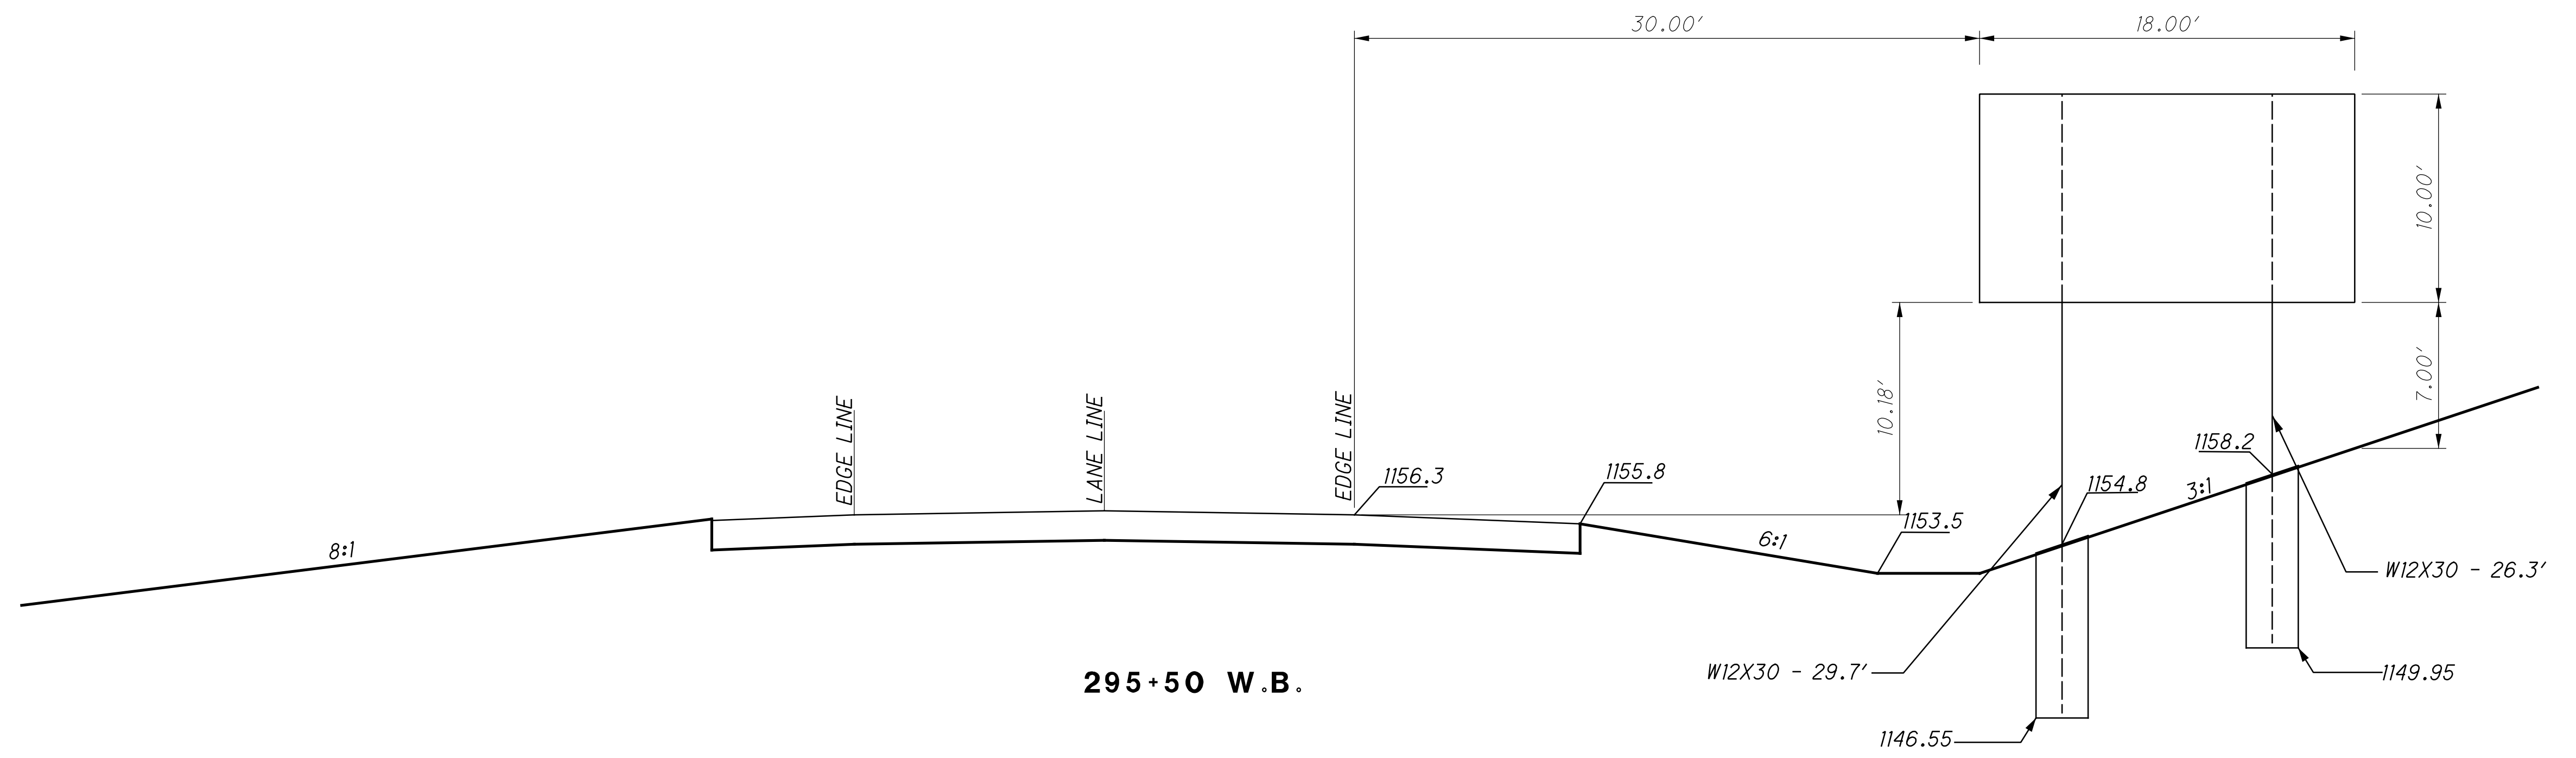

295+50 W.B.

GUIDE SIGN ELEVATION DETAILS

FRA-161-23.20
 LIC-161-0.00